



EXISTING

SCALE: 1" = 20'

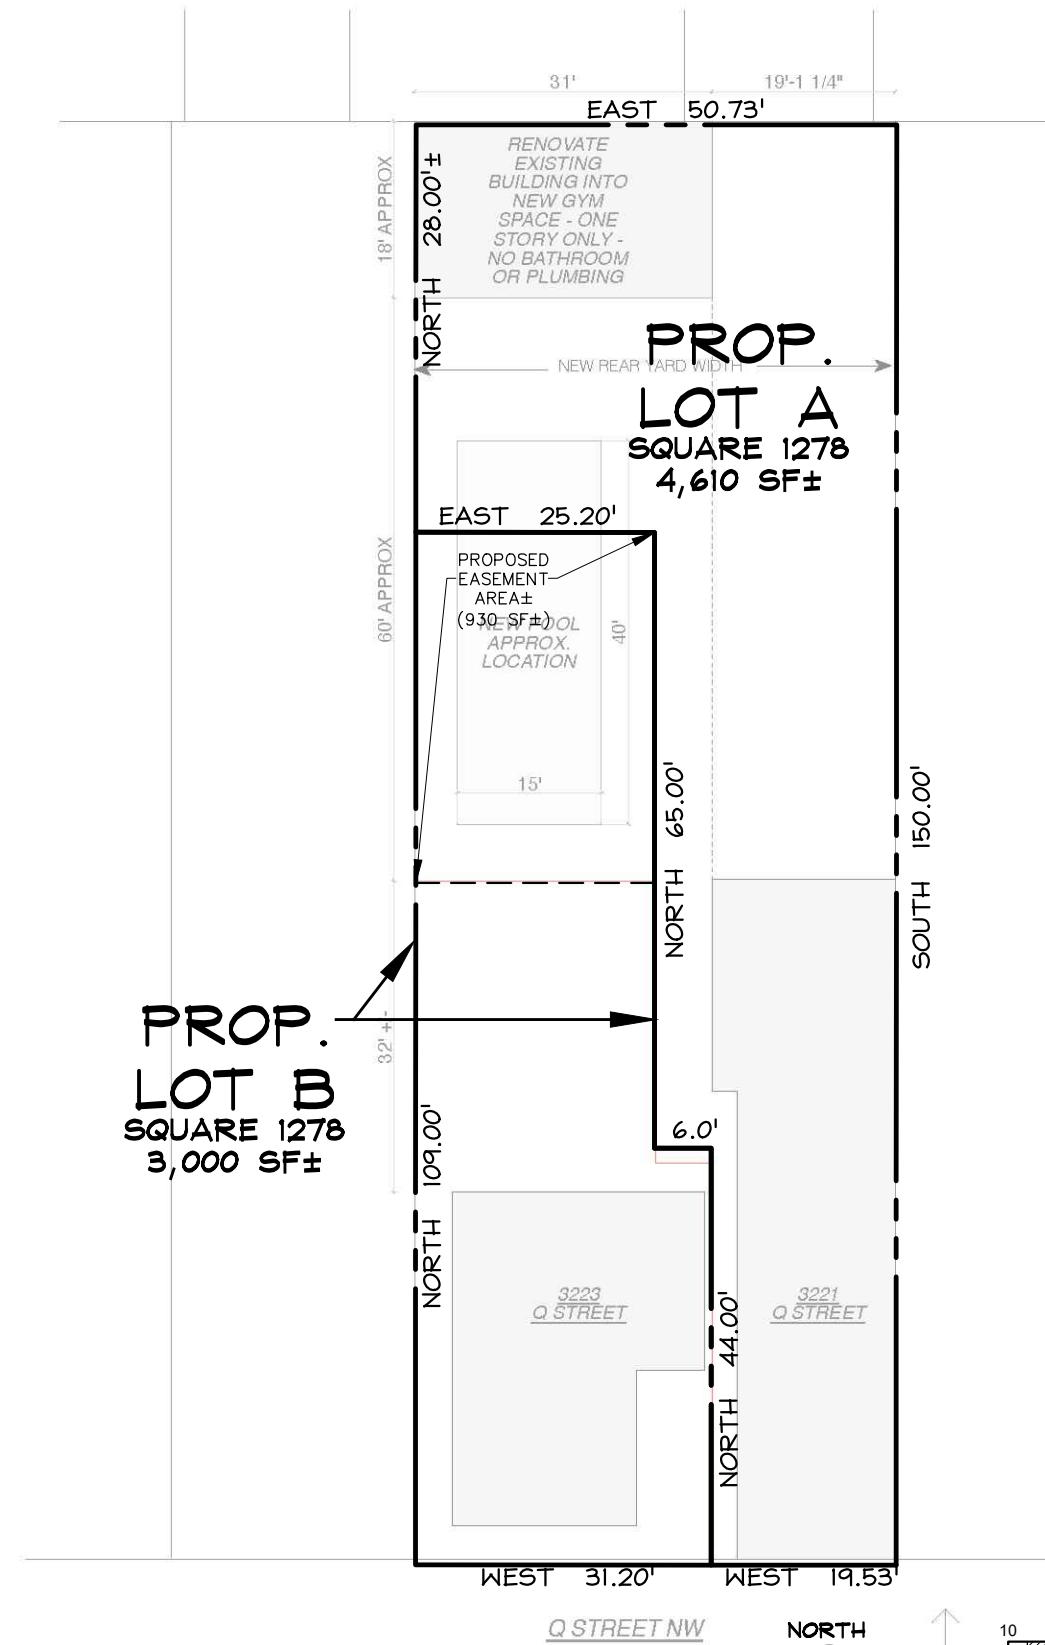

PROPOSED CONCEPT

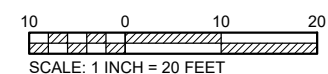

CAS Engineering-DC, LLC
 Attn: David C. Landsman, PE, Prof. LS
 4836 MacArthur Boulevard, NW, 2nd Floor
 Washington, DC 20007
 (202) 393-7200 phone
 info@cas-dc.com

3323 & 3321 Q STREET NW
 HPRB CONCEPT Review

Colleen Healey Architecture
 THIS SKETCH WAS PREPARED BASED OFF OF AVAILABLE RECORDS AND IS NOT REFLECTIVE OF AN ACTUAL FIELD SURVEY.

ZONING CONCEPT PLAN

3321-3323 Q Street, NW
 Lots 0252 & 0807, Square 1278

PREPARED FOR:
 SIMEON DJANKOV

CAS Project No. 23-0009-DC