



X2.1

+ Front Perspective - Existing

Project Phase

Existing Conditions

Issue Date 04/05/22

Not for Construction
Copyright © 2022
All Rights Reserved

Scale NOT TO SCALE

Addition + Renovation of the
Anderson Residence
2133 31st Place, SE, Washington, D.C. 20020

CARIB DANIEL MARTIN
architecture + design
caribdanielmartin.com



X2.2

+ Front Right Perspective - Existing

Project Phase

Existing Conditions


Issue Date 04/05/22

Not for Construction
Copyright © 2022
All Rights Reserved

Scale NOT TO SCALE

Addition + Renovation of the
Anderson Residence
2133 31st Place, SE, Washington, D.C. 20020

CARIB DANIEL MARTIN
architecture + design
caribdanielmartin.com

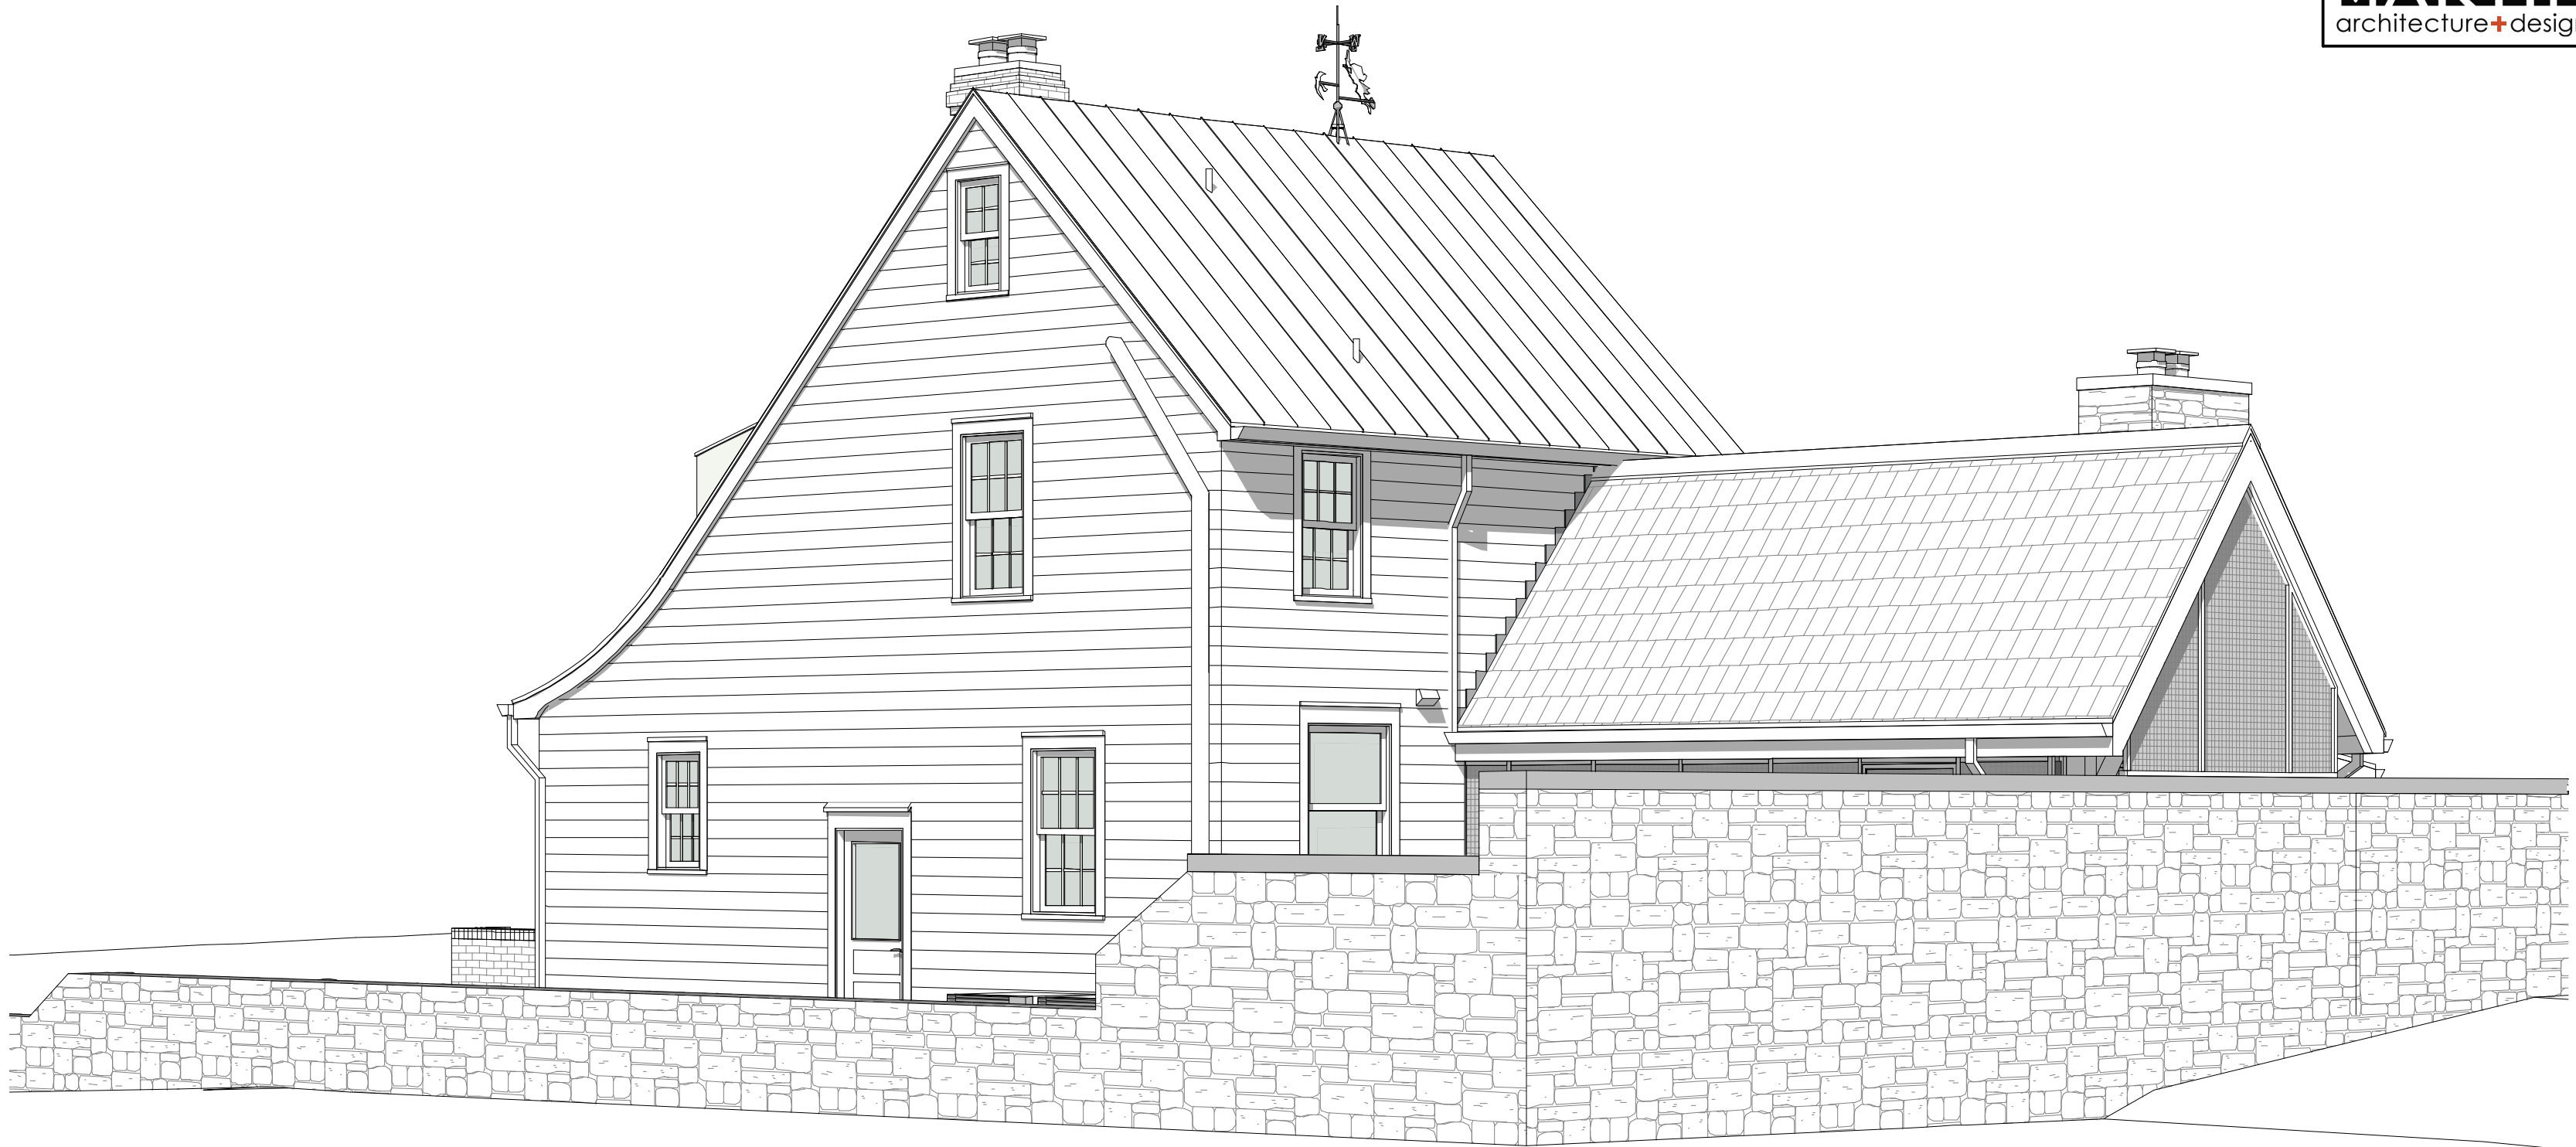

X2.3

+ Rear Left Perspective - Existing

Project Phase

Existing Conditions

Issue Date 04/05/22

Not for Construction
Copyright © 2022
All Rights Reserved

Scale NOT TO SCALE

Addition + Renovation of the
Anderson Residence
2133 31st Place, SE, Washington, D.C. 20020

CARIB DANIEL MARTIN
architecture + design
caribdanielmartin.com



X2.4

+ Rear Right Perspective - Existing

Project Phase

Existing Conditions

Issue Date 04/05/22

Not for Construction
Copyright © 2022
All Rights Reserved

Scale NOT TO SCALE

Addition + Renovation of the
Anderson Residence
2133 31st Place, SE, Washington, D.C. 20020

CARIB DANIEL MARTIN
architecture + design
caribdanielmartin.com



X3.1

+ Front Elevation - Existing

Project Phase

Existing Conditions

Issue Date 04/05/22

Not for Construction
Copyright © 2022
All Rights Reserved

Scale 3/16" = 1'-0"

Addition + Renovation of the
Anderson Residence
2133 31st Place, SE, Washington, D.C. 20020

CARIB DANIEL MARTIN
architecture + design
caribdanielmartin.com



X3.2

+ Right Side Elevation - Existing

Project Phase

Existing Conditions

Issue Date 04/05/22

Not for Construction
Copyright © 2022
All Rights Reserved

Scale 3/16" = 1'-0"

Addition + Renovation of the
Anderson Residence
2133 31st Place, SE, Washington, D.C. 20020

CARIB DANIEL MARTIN
architecture + design
caribdanielmartin.com





X3.4

+ Left Side Elevation - Existing

Project Phase

Existing Conditions

Issue Date 04/05/22

Not for Construction
Copyright © 2022
All Rights Reserved

Scale 3/16" = 1'-0"

Addition + Renovation of the
Anderson Residence
2133 31st Place, SE, Washington, D.C. 20020

CARIB DANIEL MARTIN
architecture + design
caribdanielmartin.com