




**3 FLOOR PLAN - 2ND**  
A101 1/4" = 1'-0"

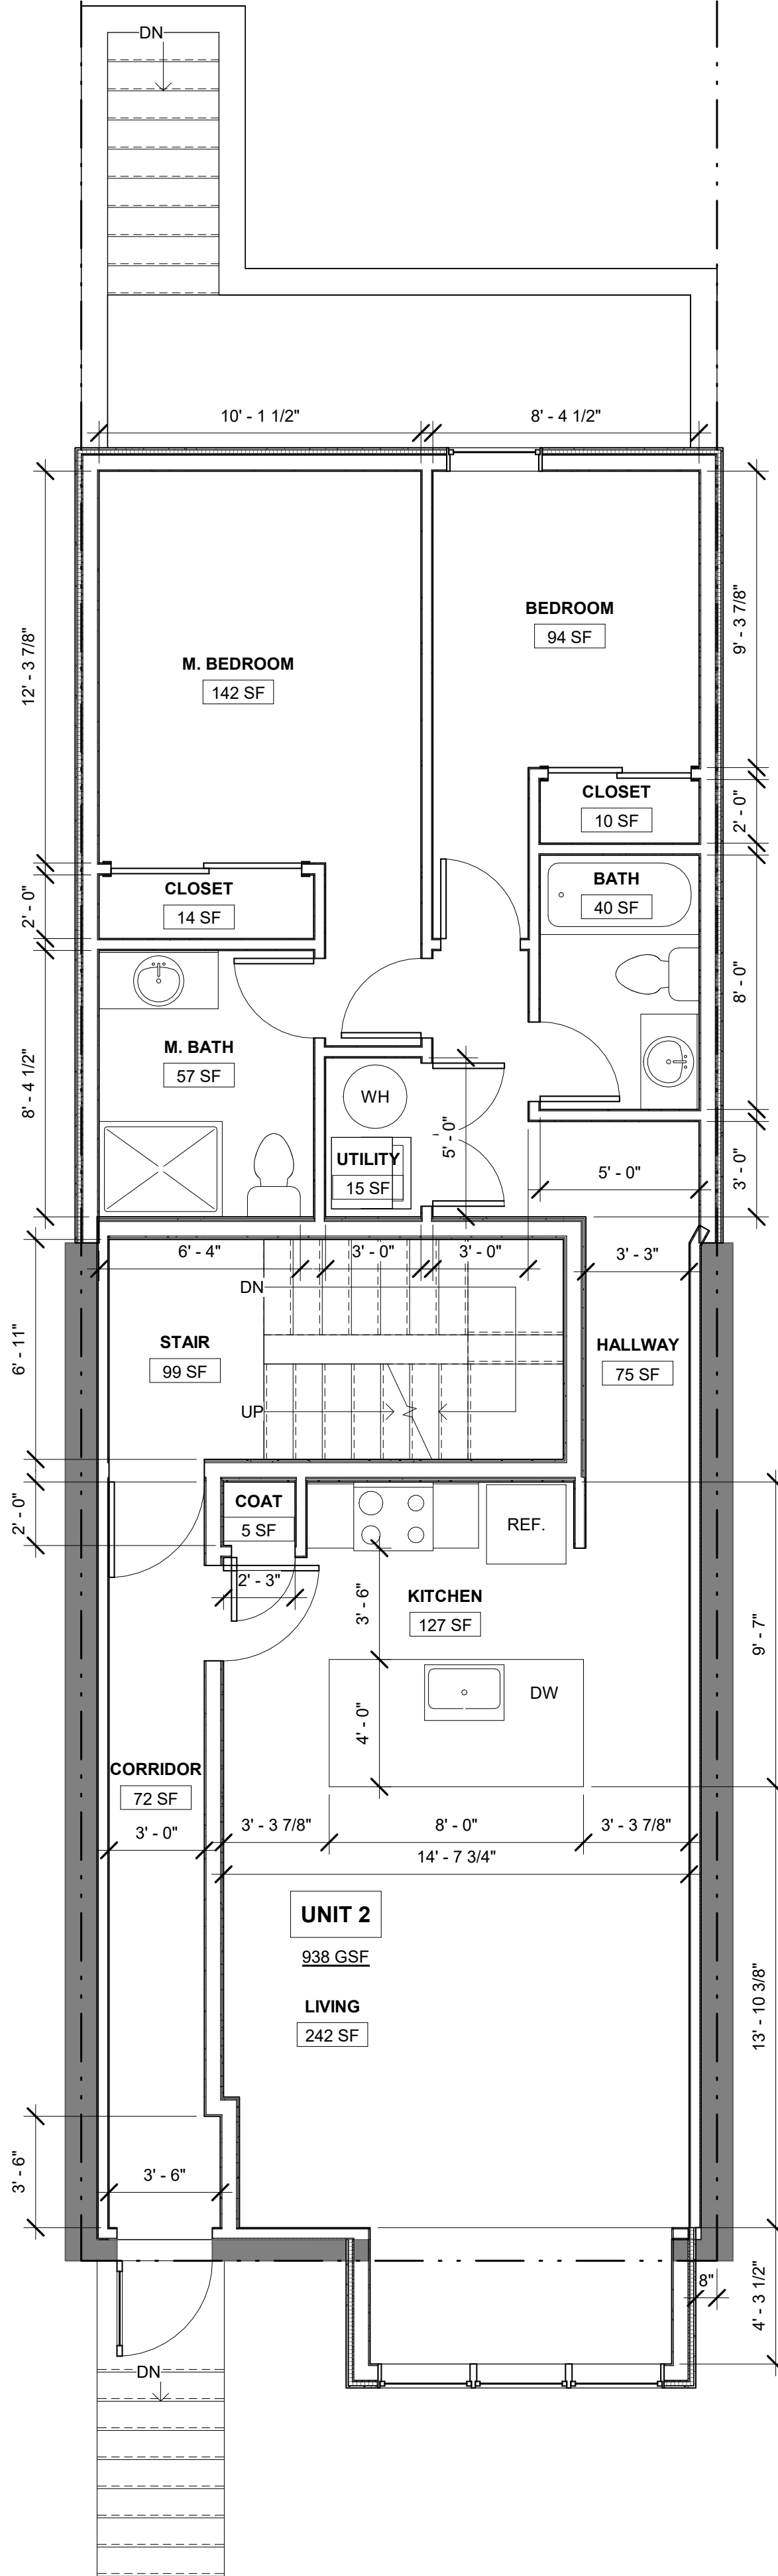

**2 FLOOR PLAN - 1ST**  
A101 1/4" = 1'-0"

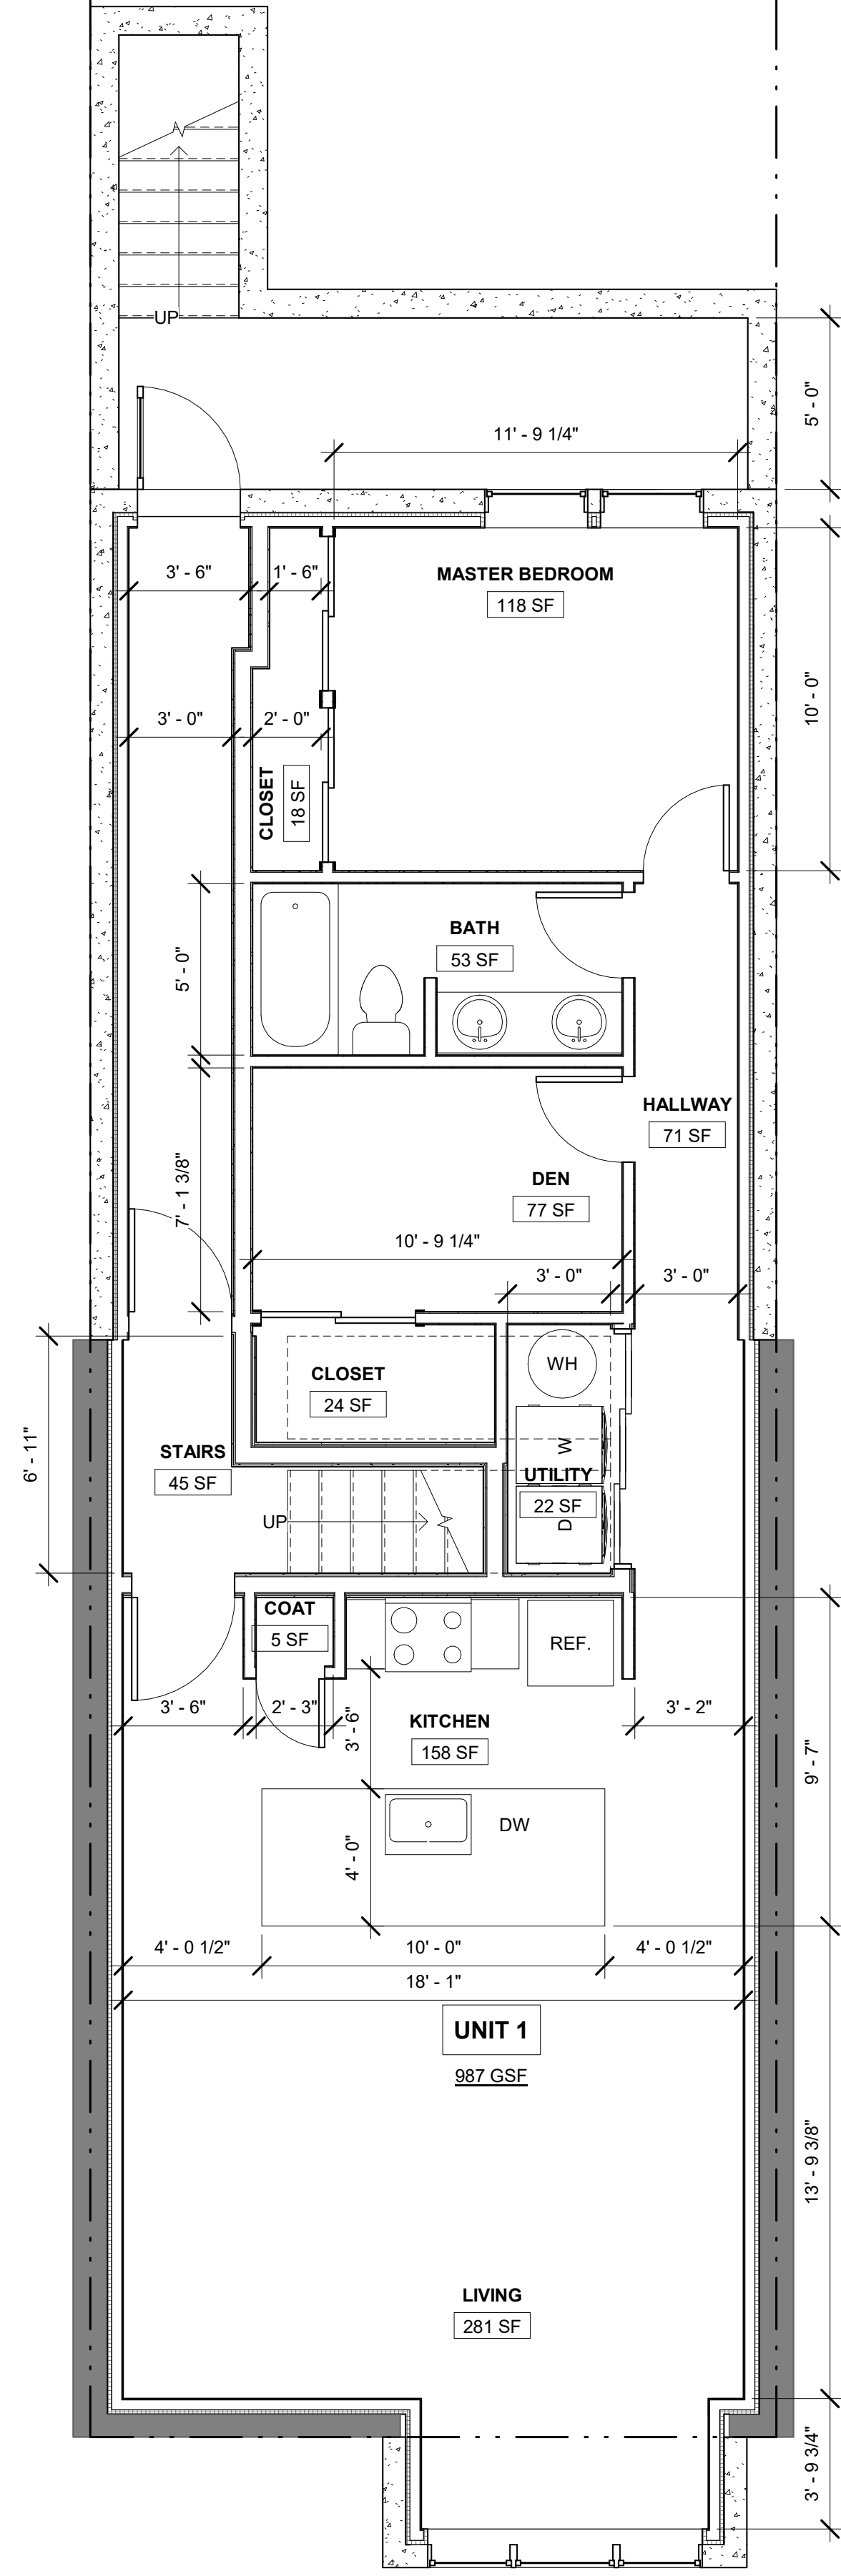

**1 FLOOR PLAN - CELLAR**  
A101 1/4" = 1'-0"

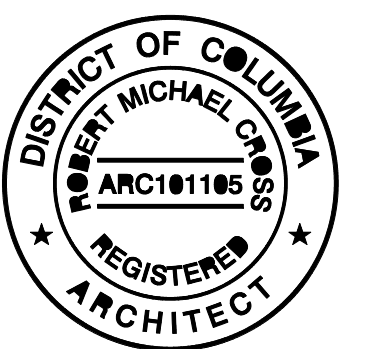

REVISION SCHEDULE

NO.	DESCRIPTION	DATE

DRAW : XXX  
 CHECK : XXX


**AUG 29 2022**

**SCH 11**  
**FLOOR PLANS**  
**A101**


FULL-SIZE HALF-SIZE  
 1/4" = 1'-0"

9/1/2022 9:53:11 AM


10 TREE LLC  
 SD SET 2123 11th St NW  
**R. MICHAEL CROSS**  
**DESIGN GROUP**

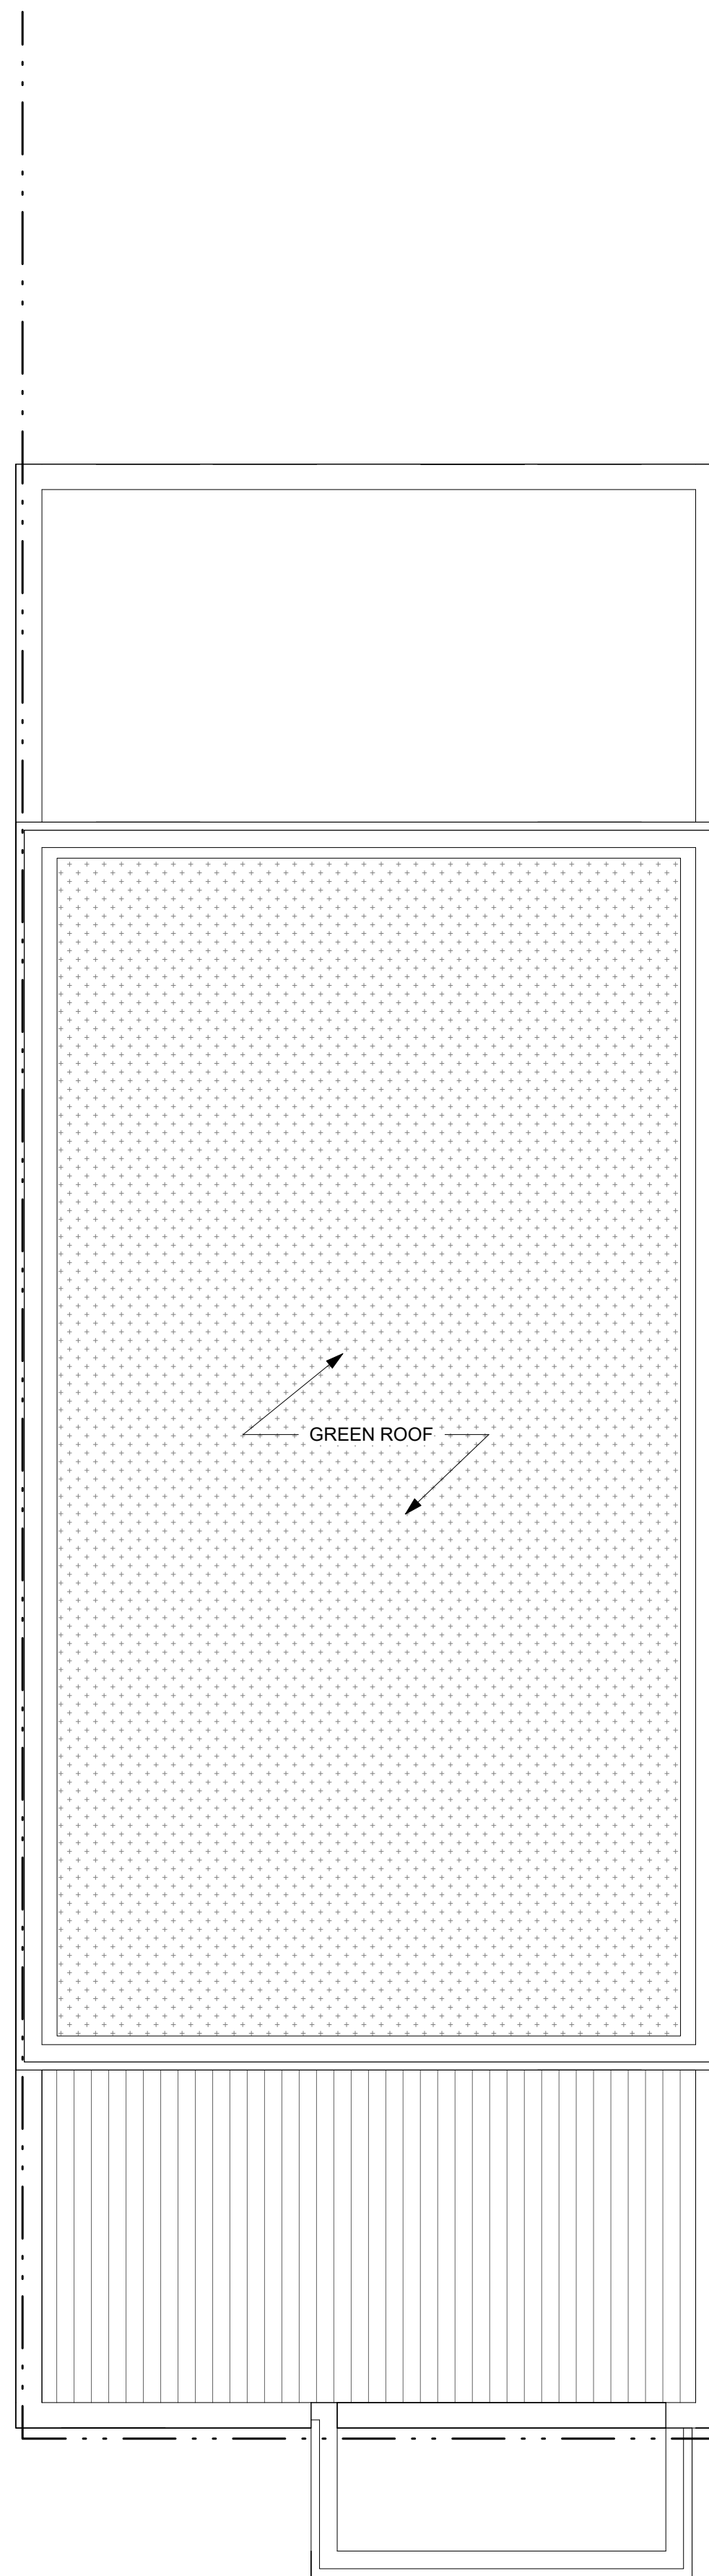


**3 FLOOR PLAN - ROOF**  
A102 1/4" = 1'-0"

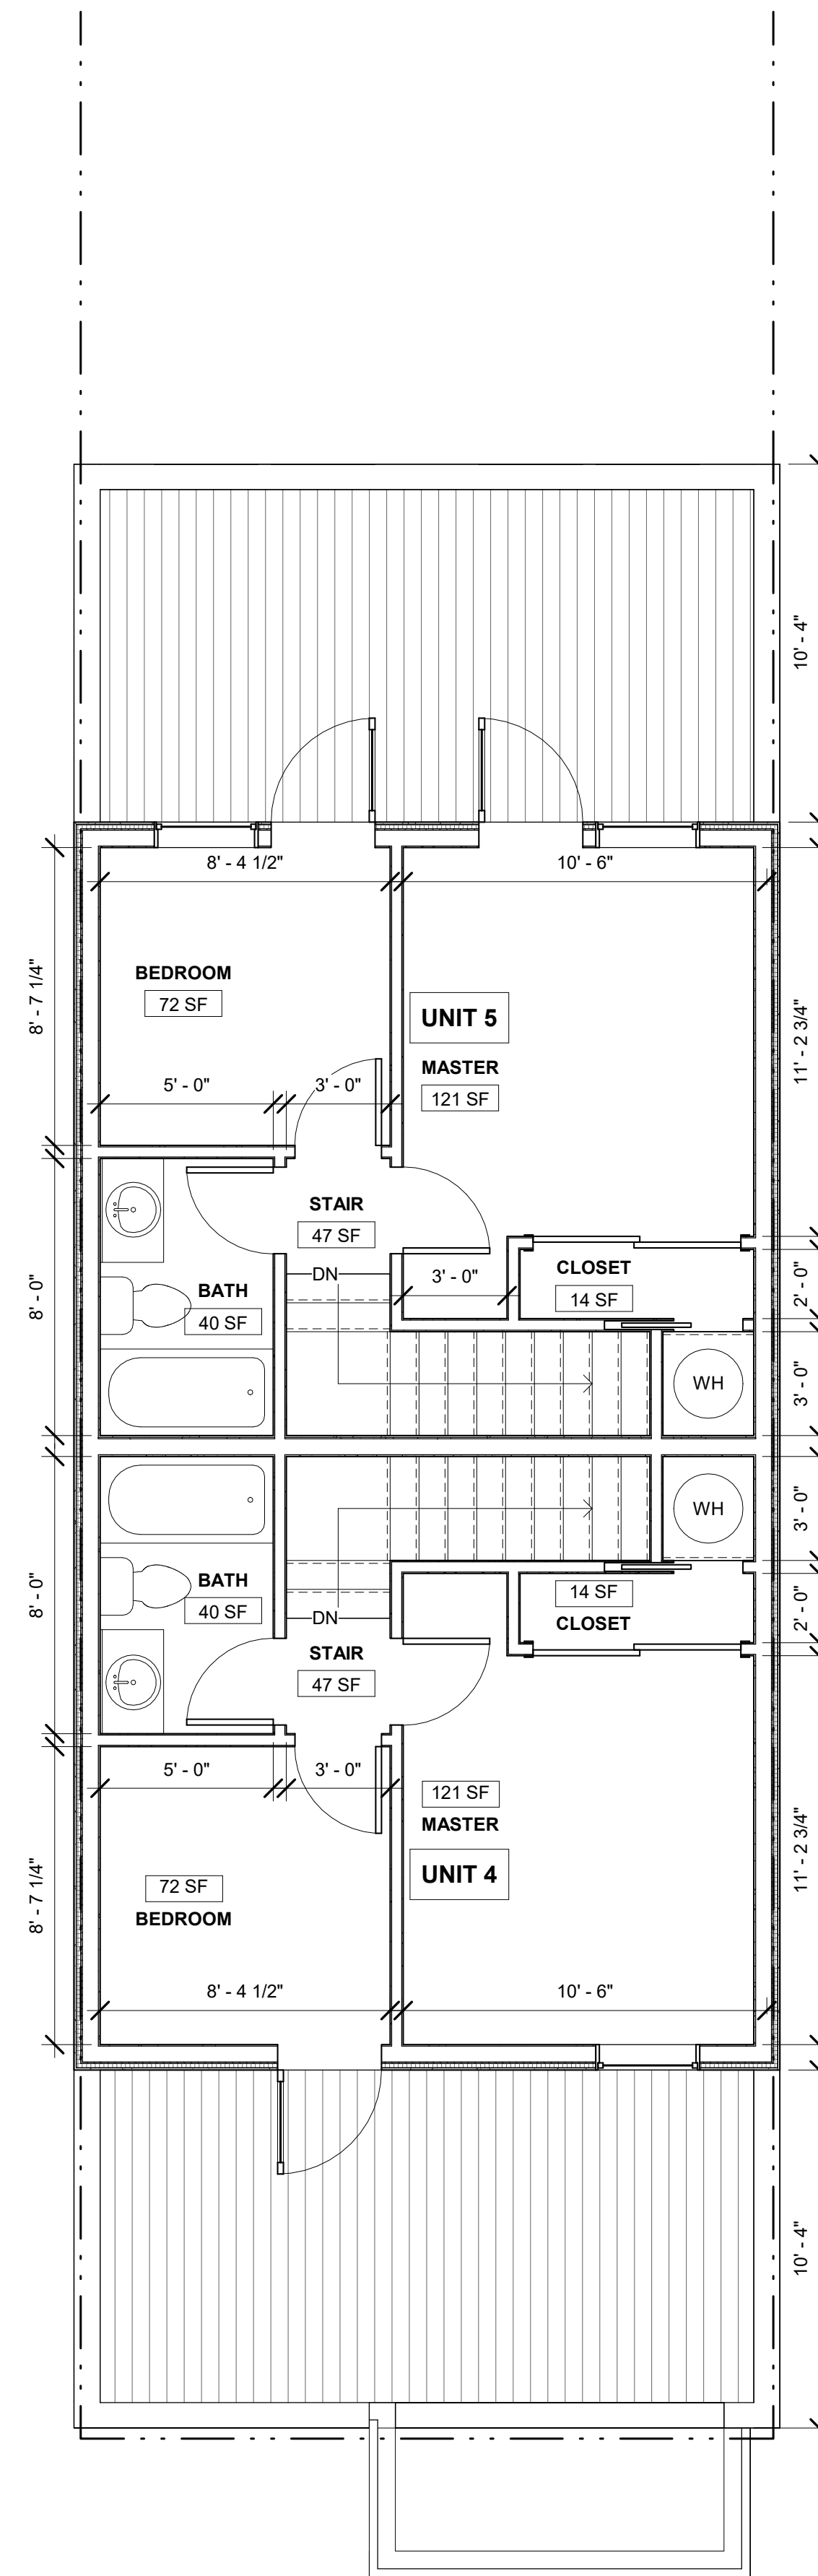

**2 FLOOR PLAN - PENTHOUSE**  
A102 1/4" = 1'-0"

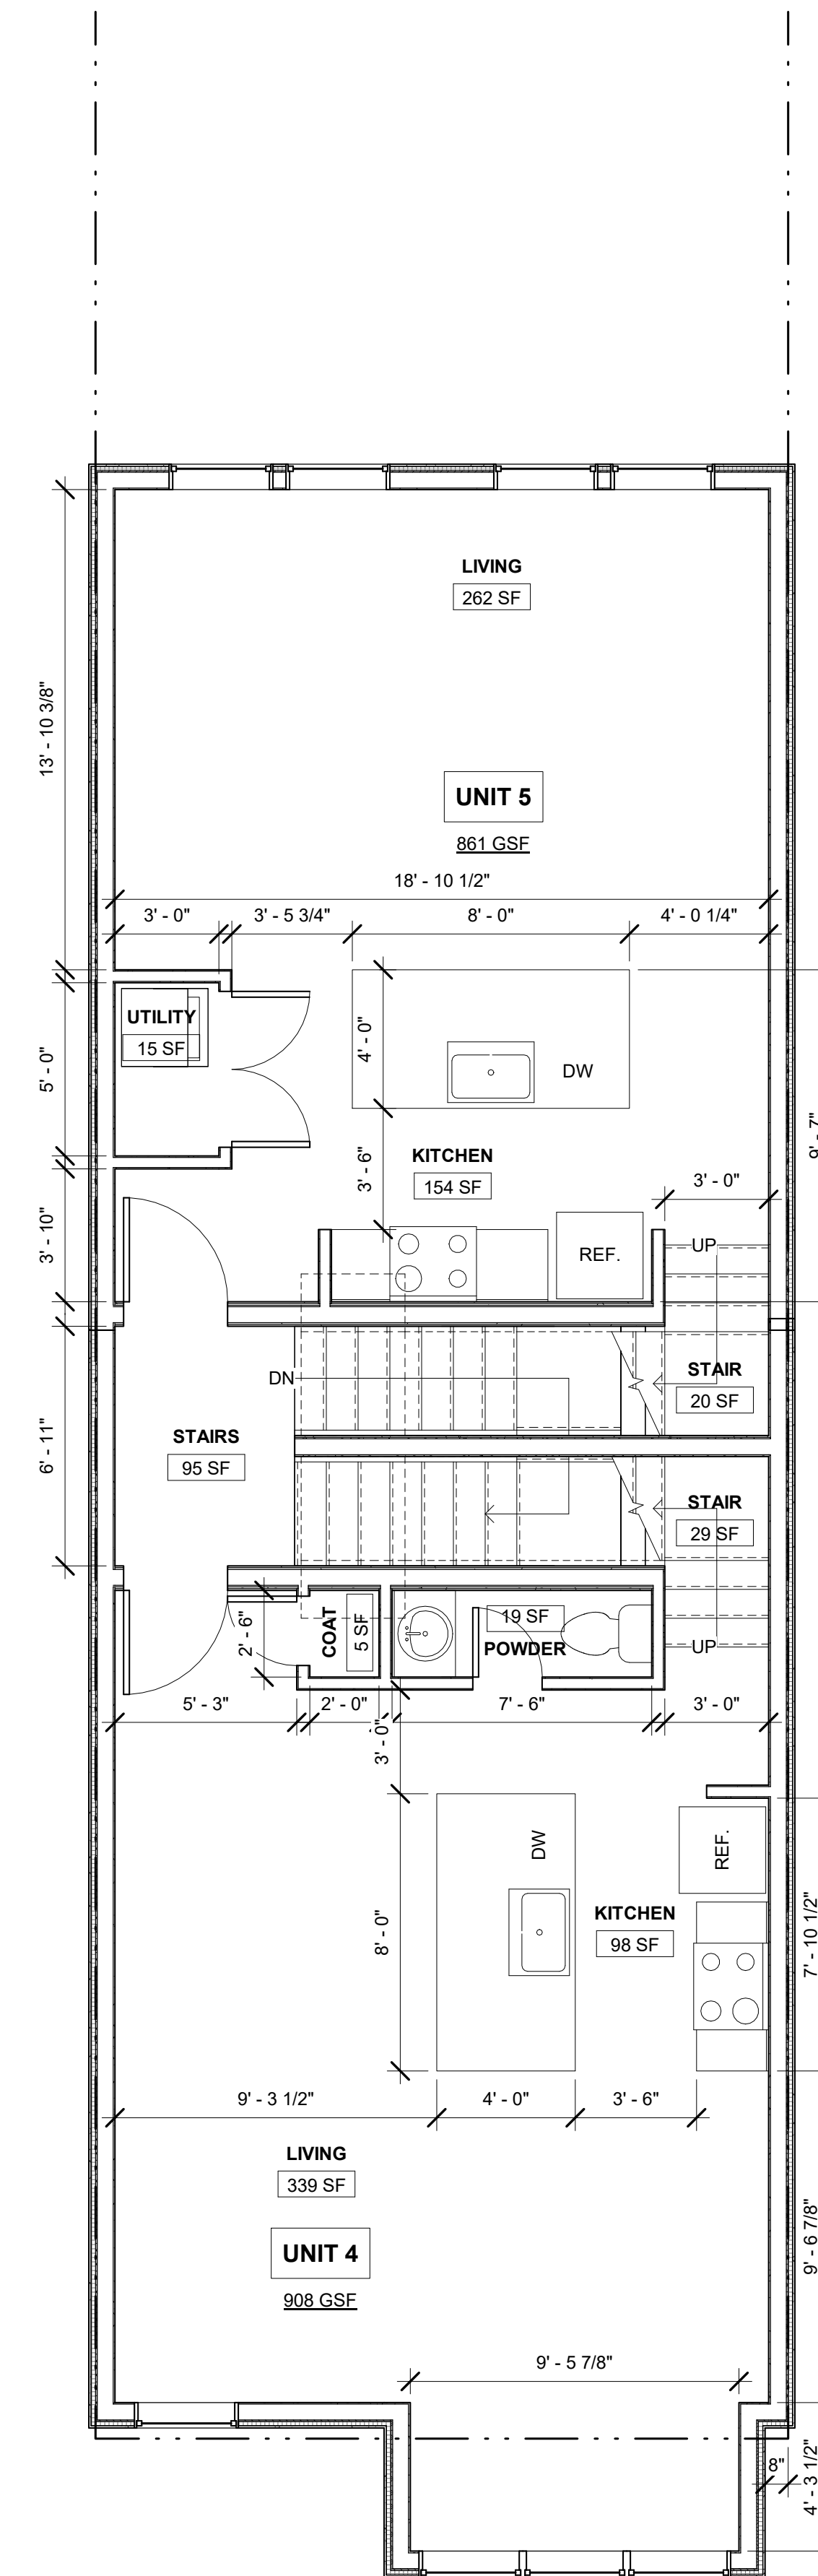

**1 FLOOR PLAN - 3RD**  
A102 1/4" = 1'-0"

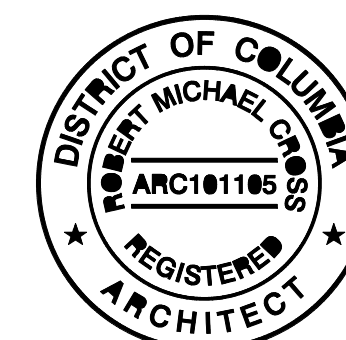

REVISION SCHEDULE

NO.	DESCRIPTION	DATE

DRAW: Author  
 CHECK: Checker

**AUG 29 2022**

FLOOR PLANS

**A102**

FULL-SIZE HALF-SIZE  
 1/4" = 1'-0"

10 TREE LLC  
 SD SET 2123 11th St NW

**R. MICHAEL CROSS**  
**DESIGN GROUP**

SCH 11