





## 2-STORY RESIDENCE


- 1 CAR GARAGE
- 4 BEDROOMS
- 3.5 BATHS
- 1 OFFICE SPACE
- ROOF DECK
- FULL EAT-IN KITCHEN
- 1,852 GROSS FLOOR AREA

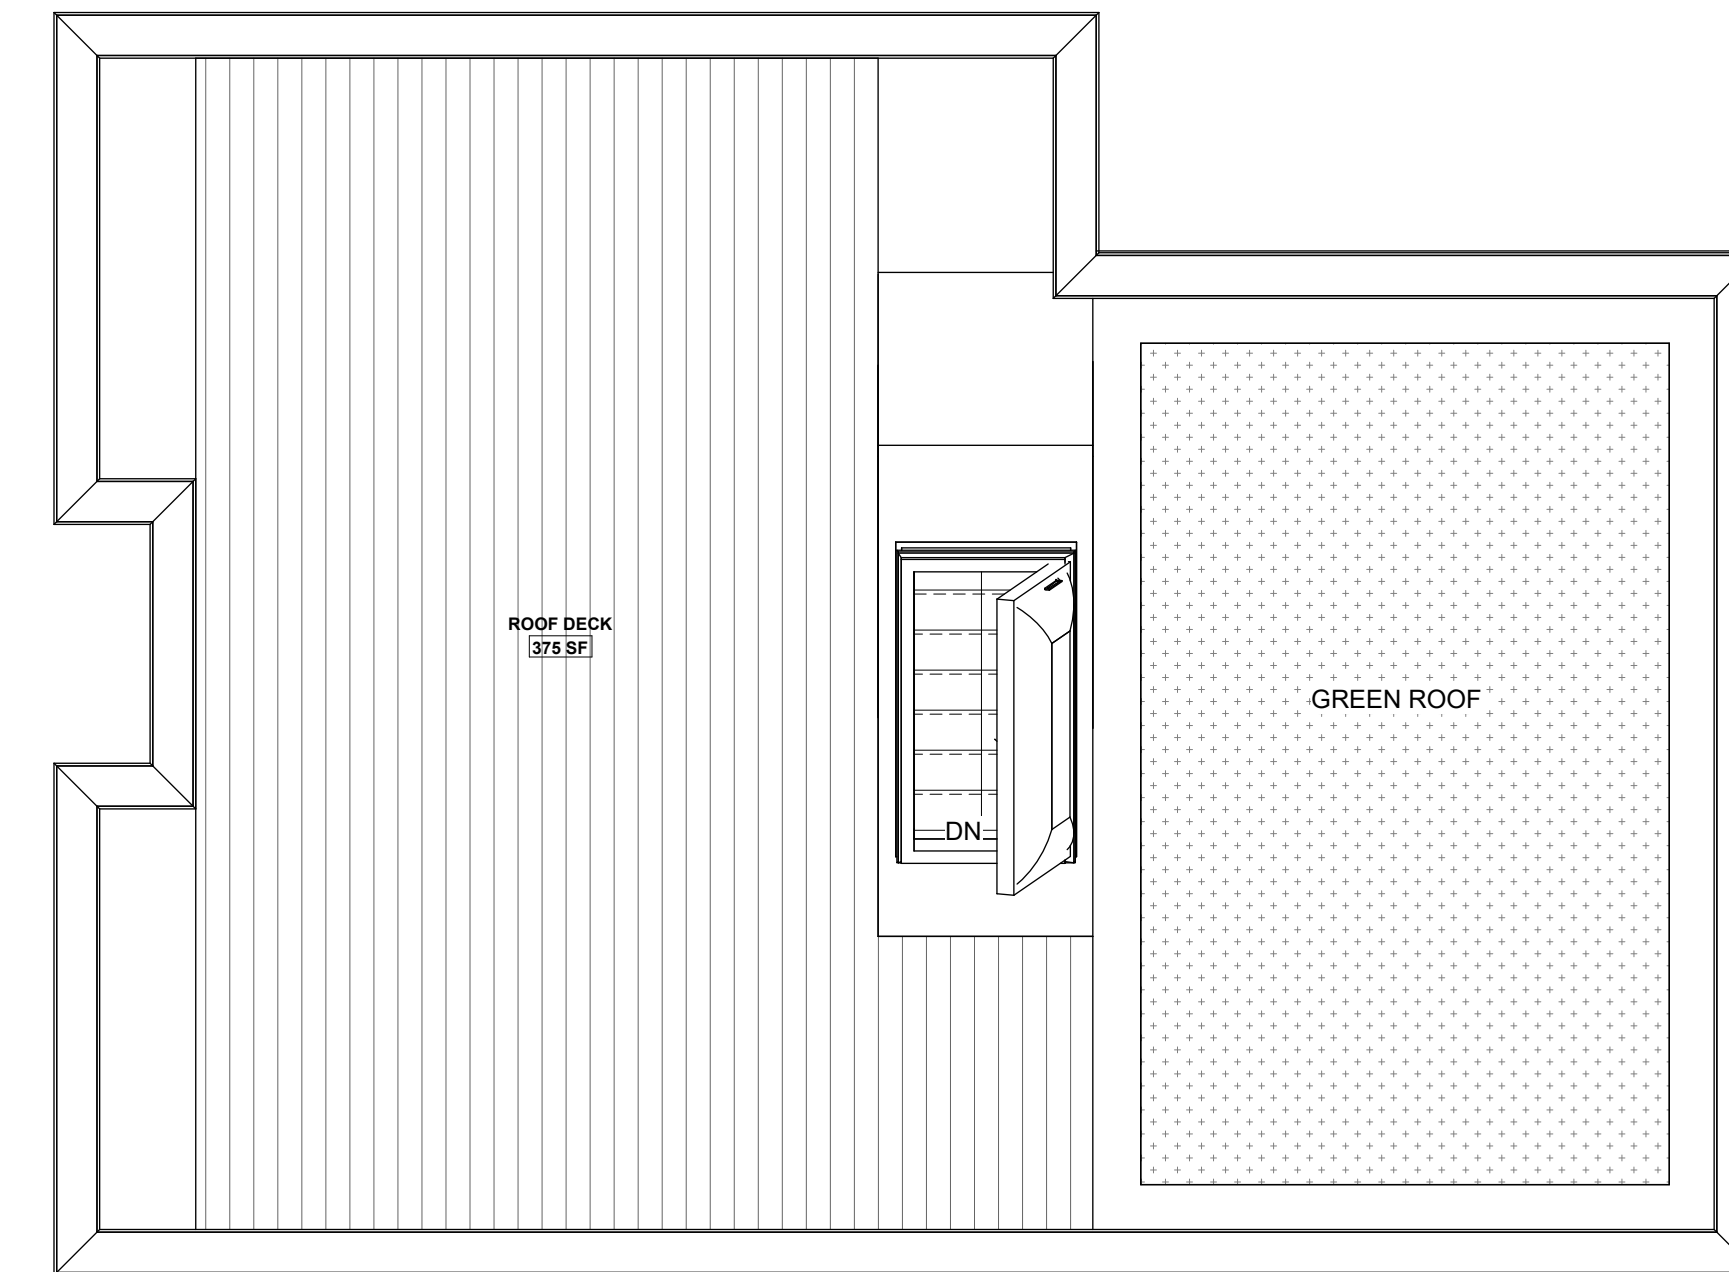


4 FLOOR PLAN - ROOF

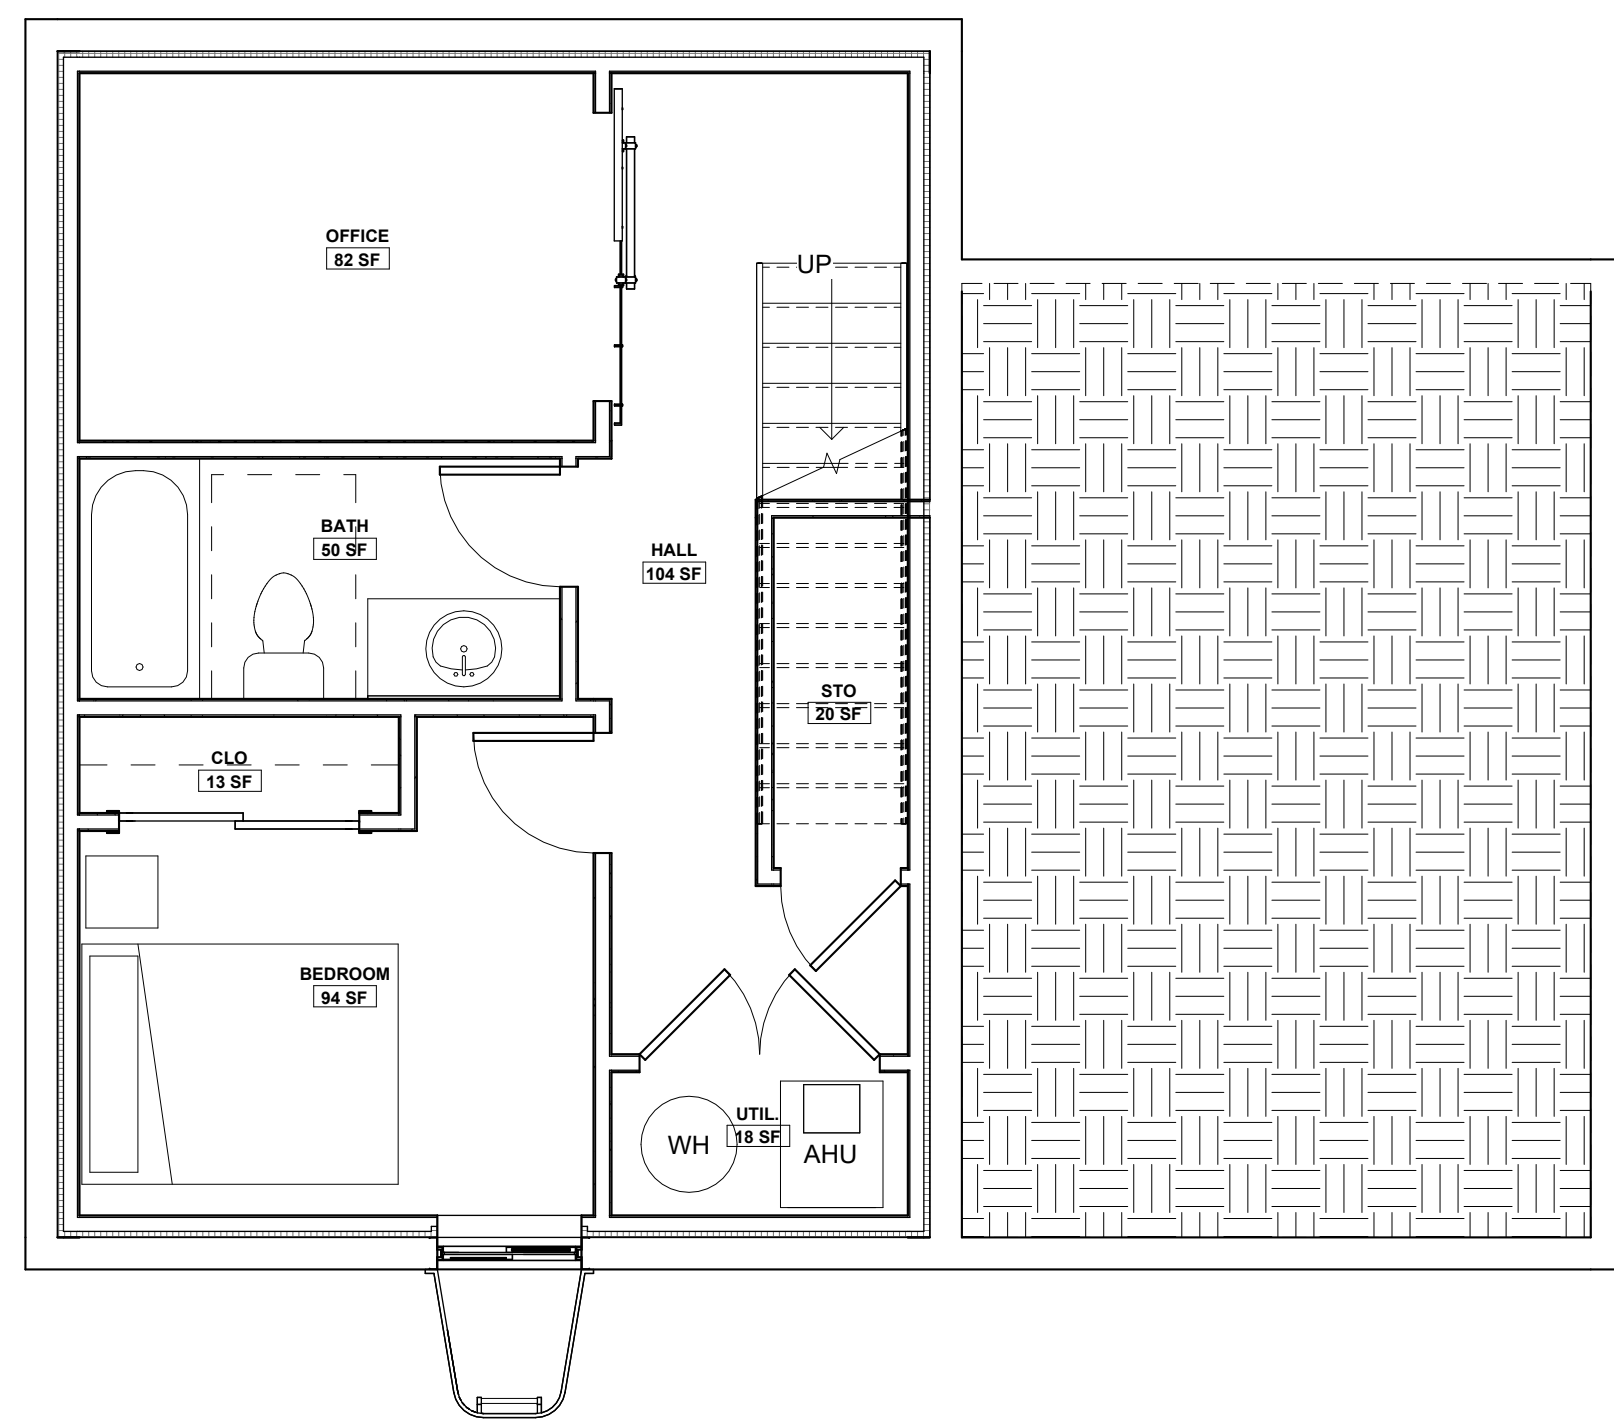

1 FLOOR PLAN - CELLAR

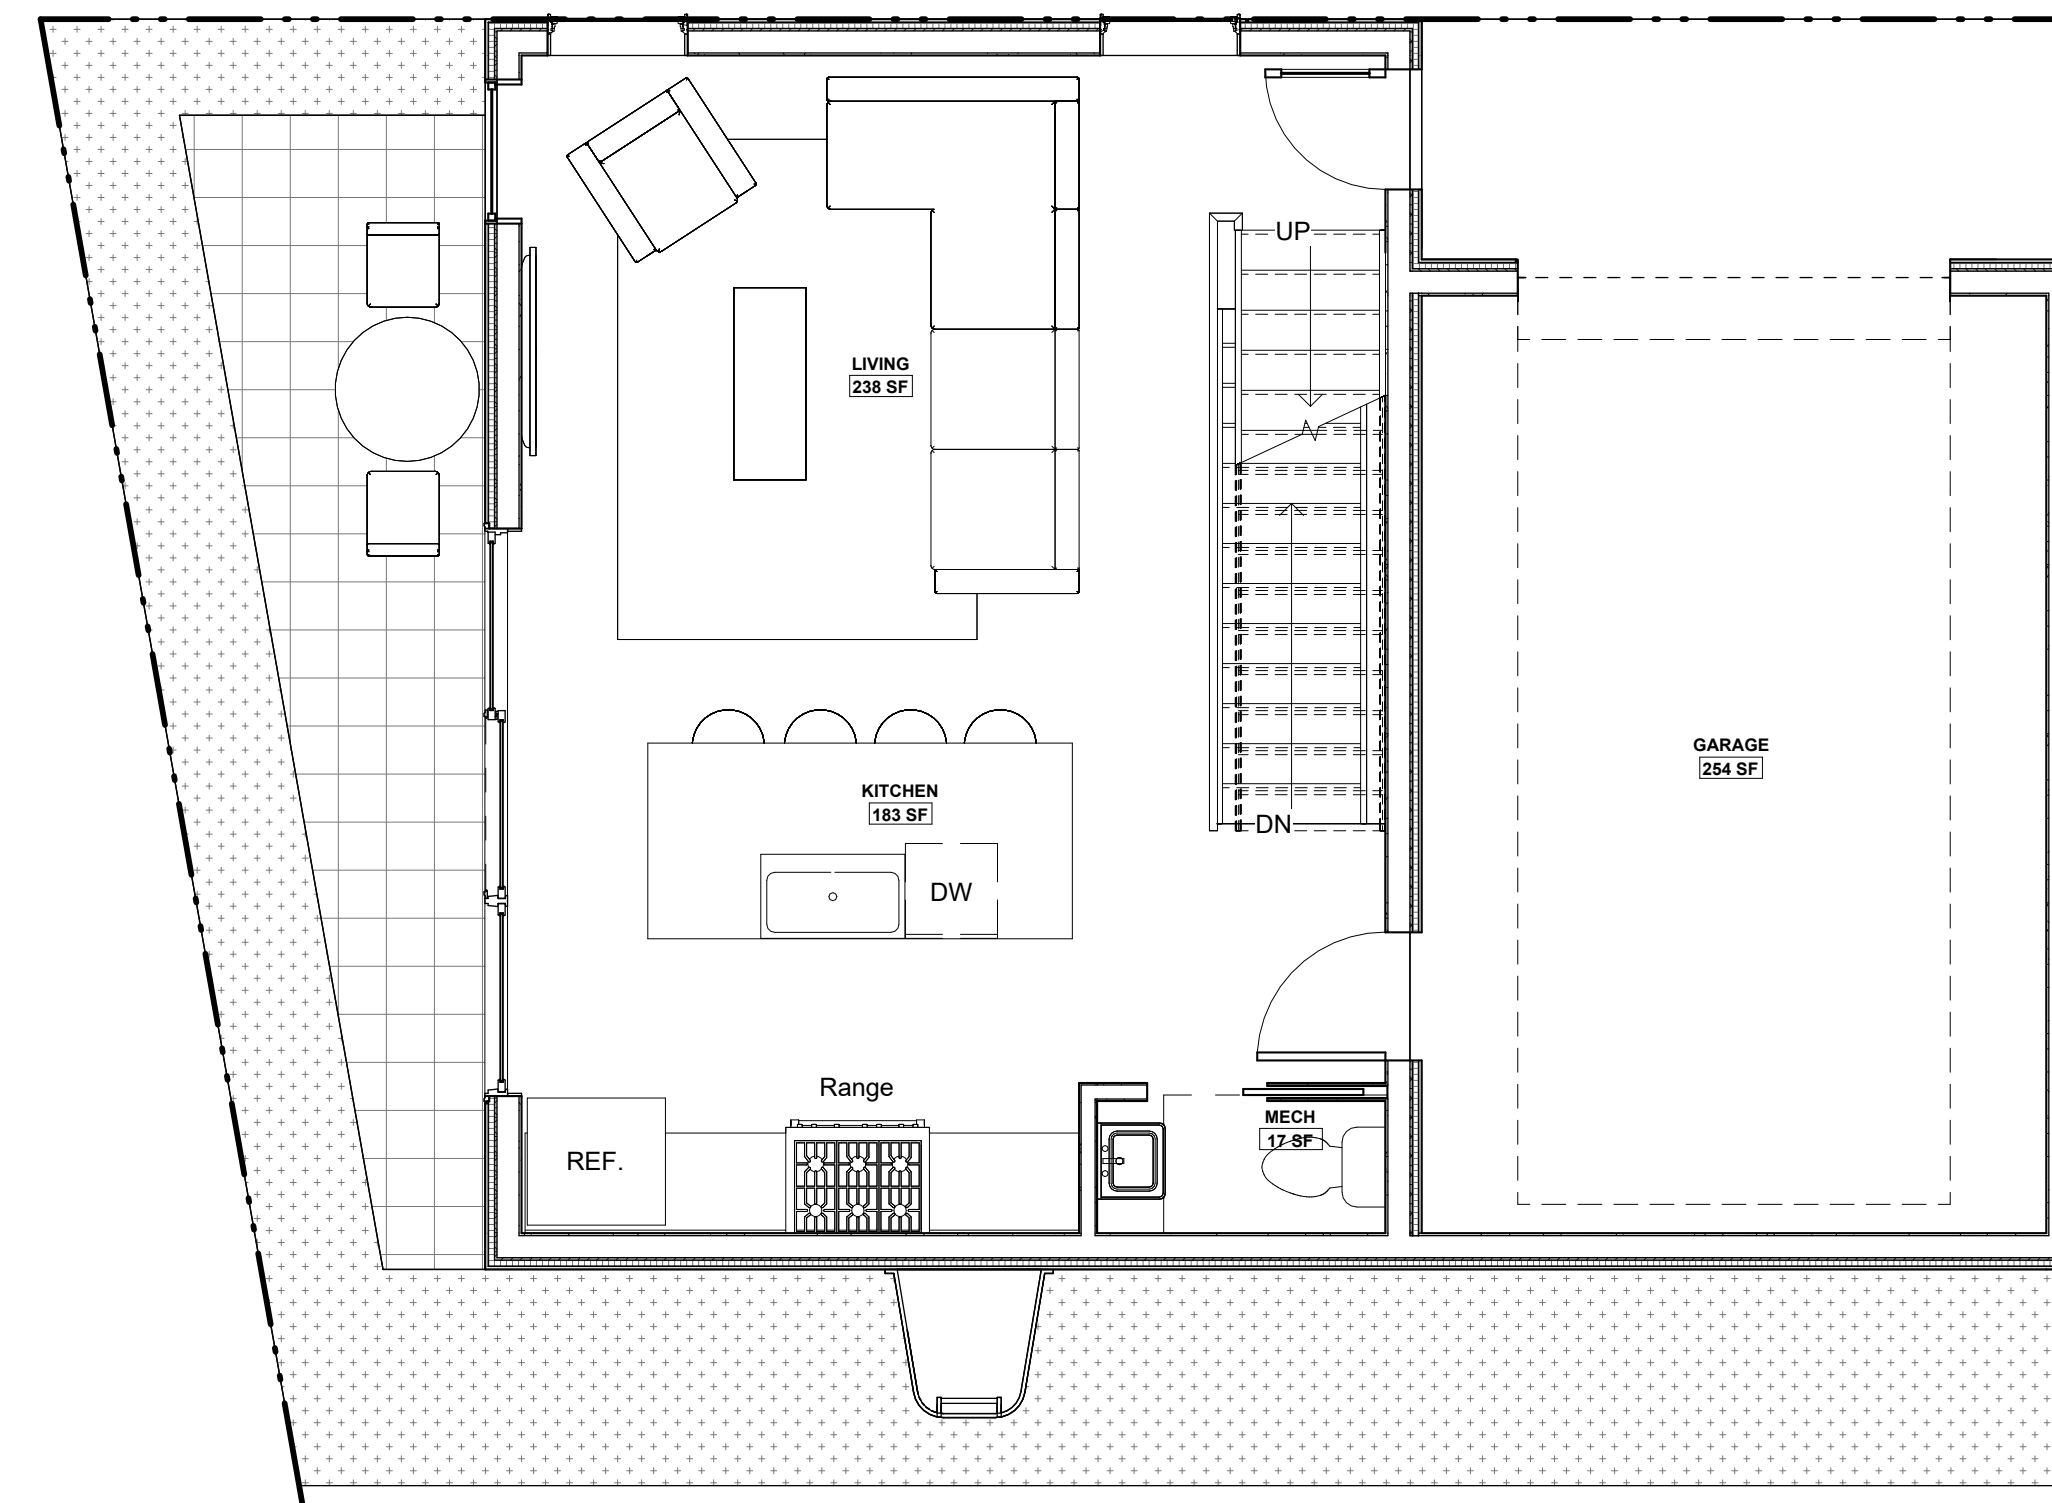

2 FLOOR PLAN - 1ST FLOOR

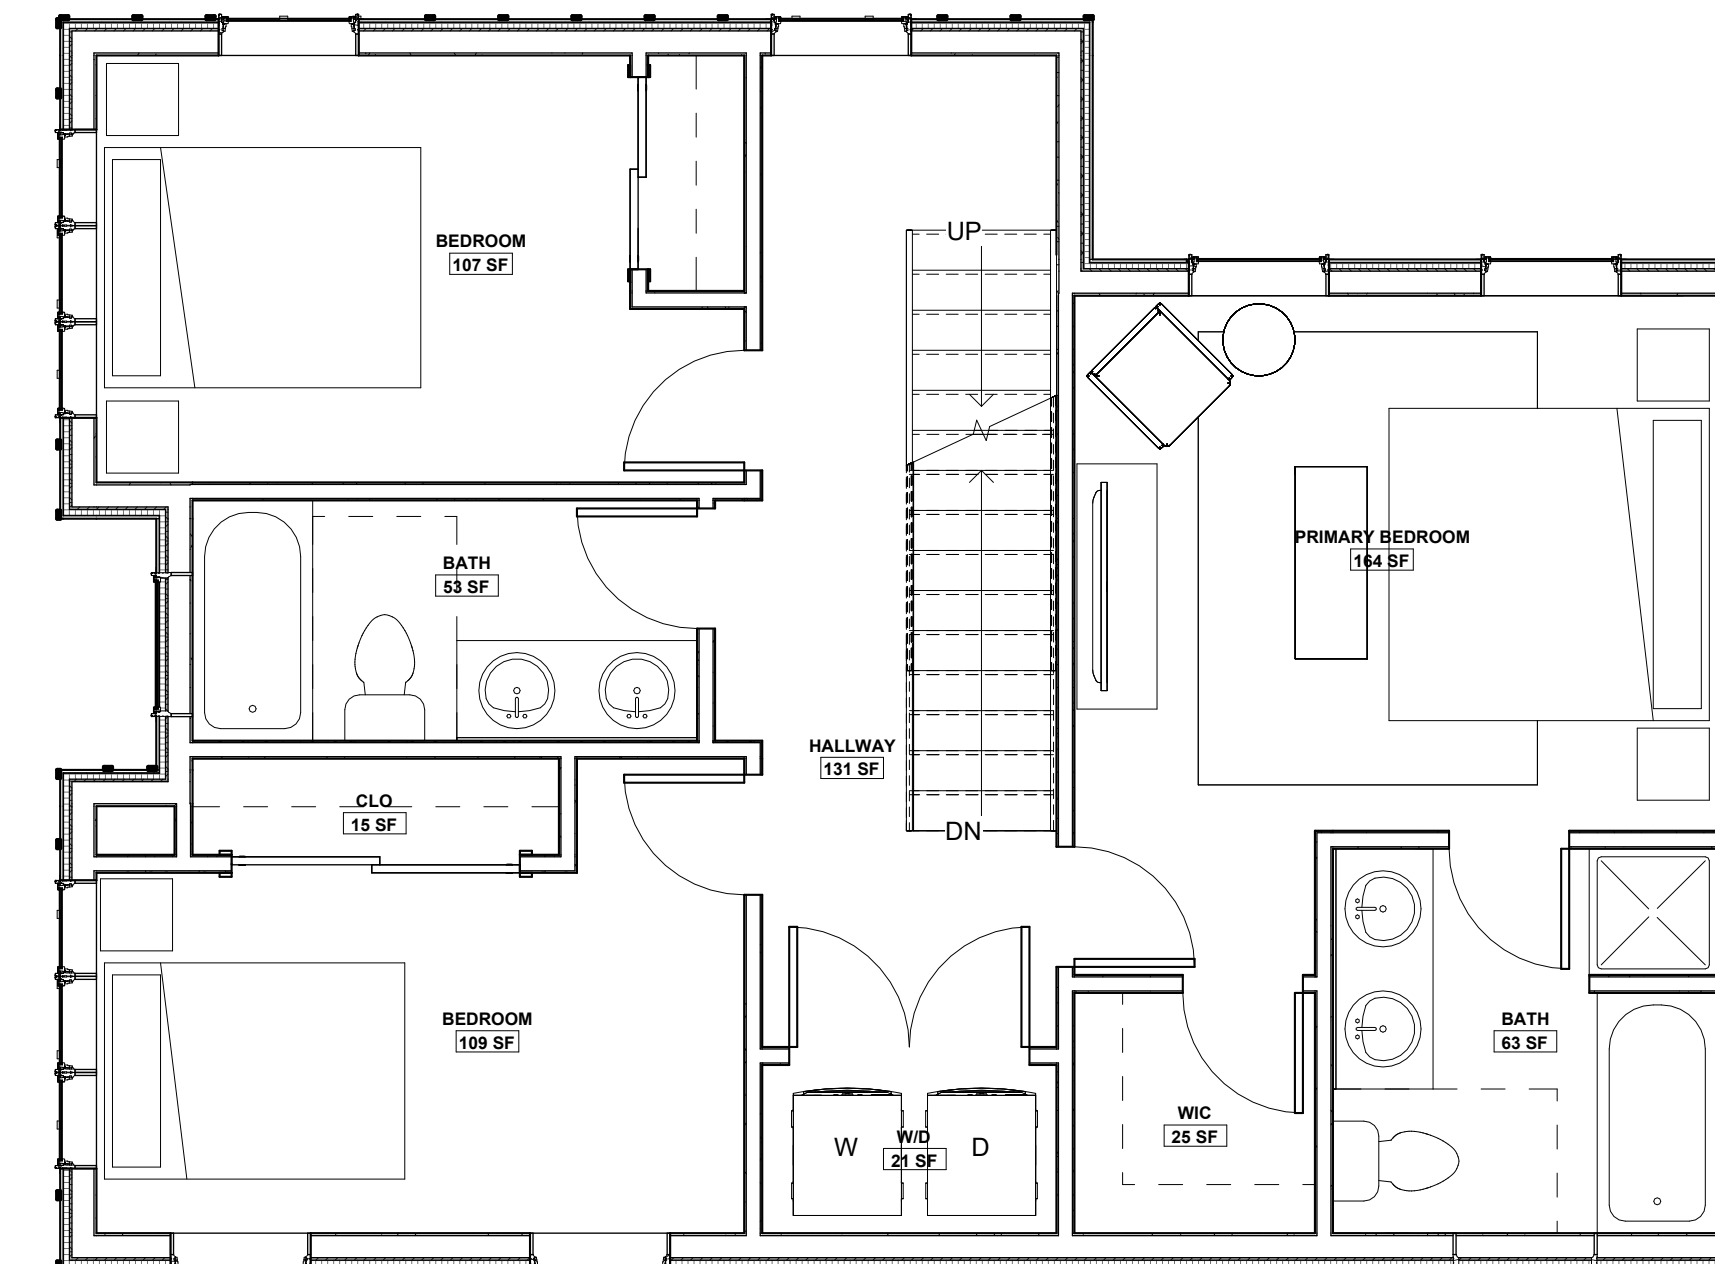

3 FLOOR PLAN - 2ND FLOOR

CONCEPTUAL DESIGN TUNLAW RD ALLEY LOT  
 R. MICHAEL CROSS  
 DESIGN GROUP

REVISION SCHEDULE  
 NO. DESCRIPTION DATE

DRAW: DRW  
 CHECK: CHK

31 MAY 2023

CONCEPTUAL DESIGN

SCL AL SD001

FULL-SIZE HALF-SIZE  
 1/4" = 1'-0"