

5338
0002


5338
0003

5338
0004


5338
0006

ST LOUIS St.

TOTAL 2ND FLOOR= 1385 SQFT

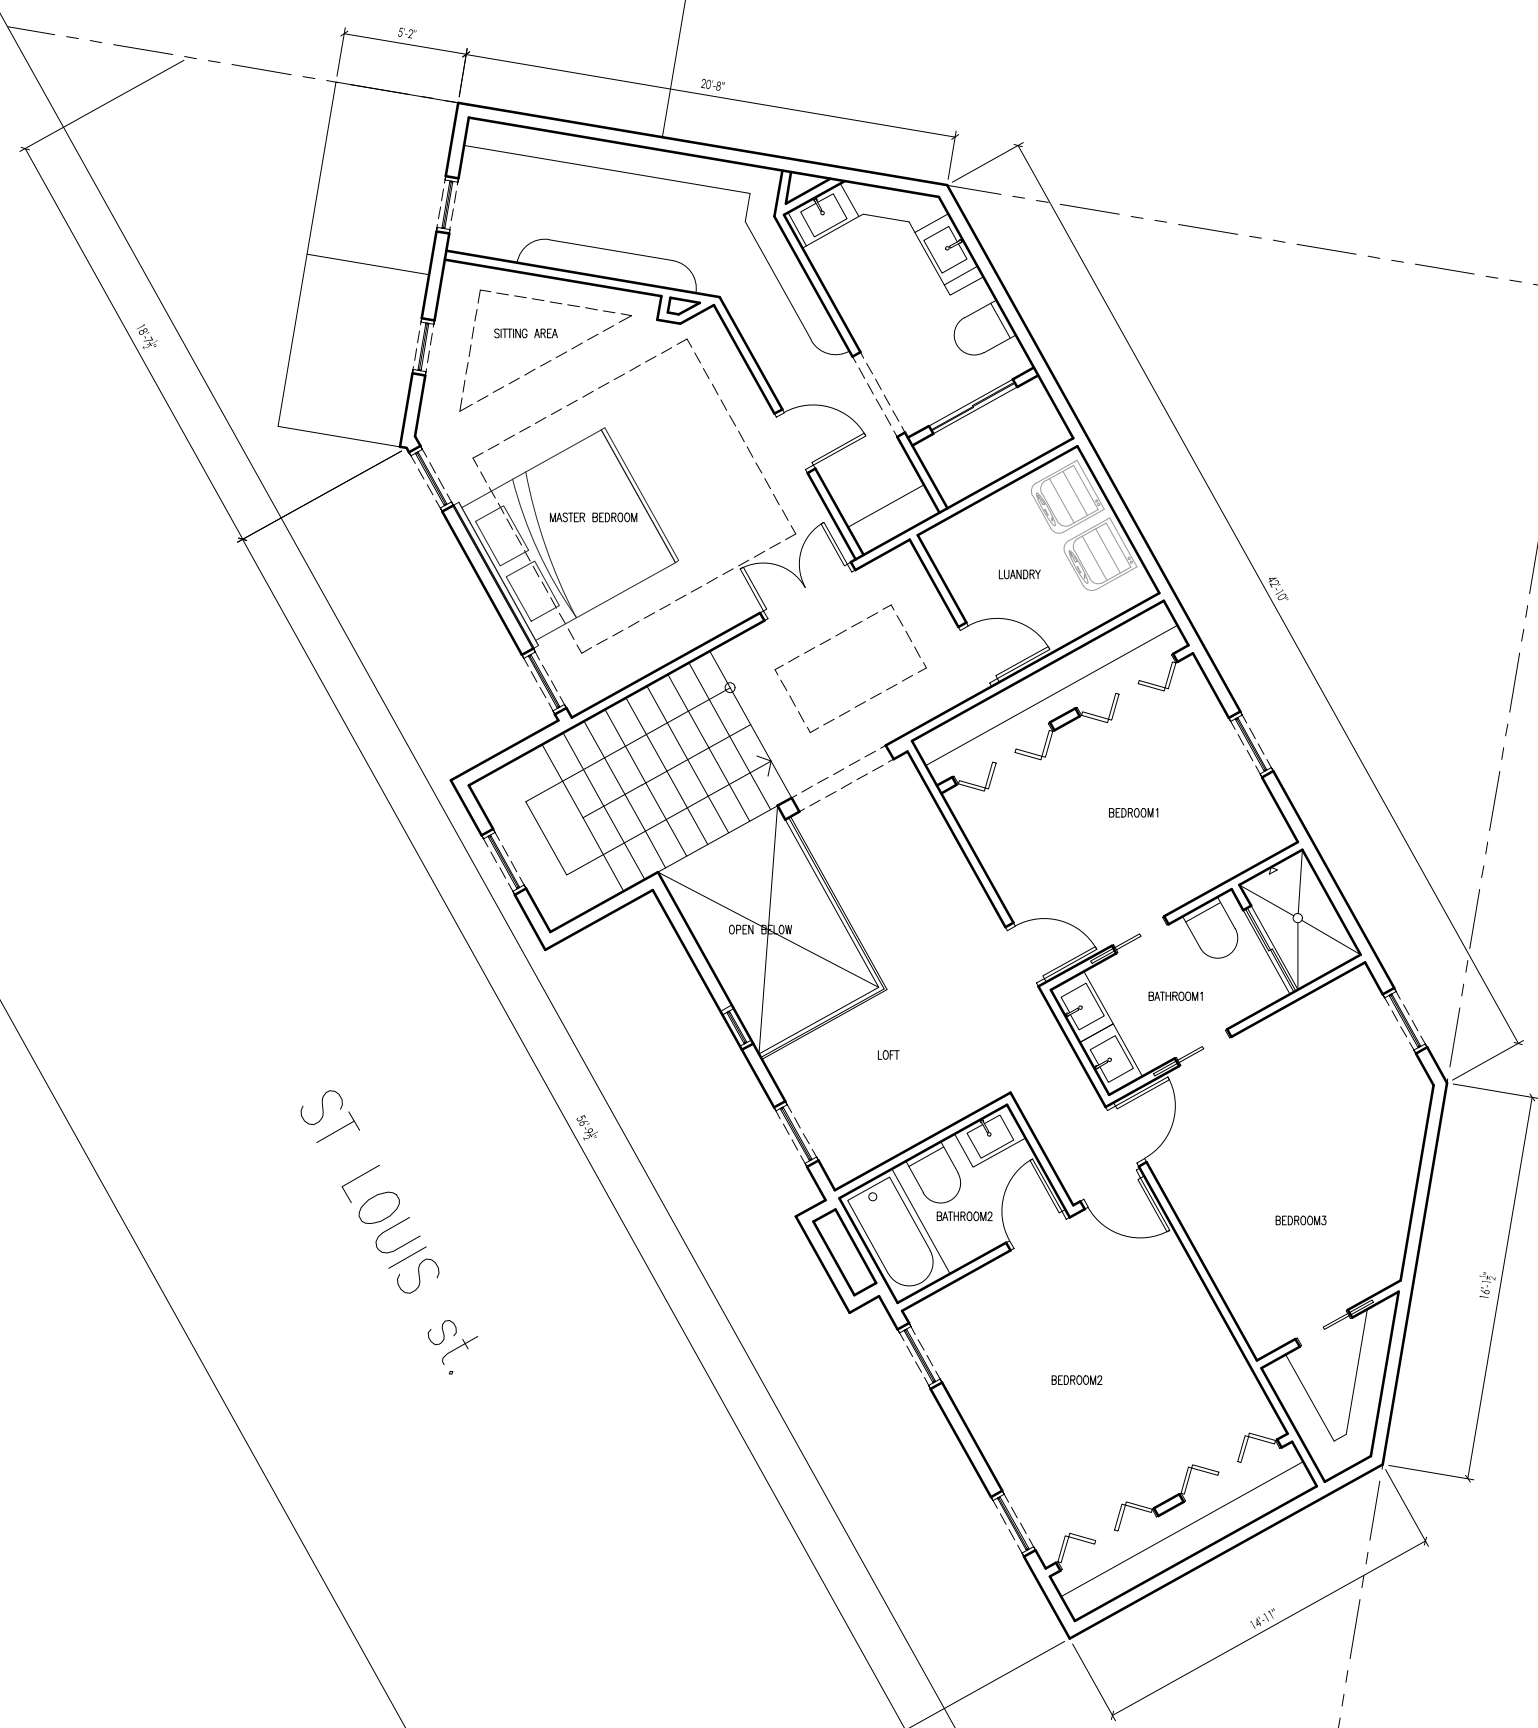

PROPOSE 2ND FLOOR PLAN
SC $\frac{1}{8}'' = 1'$

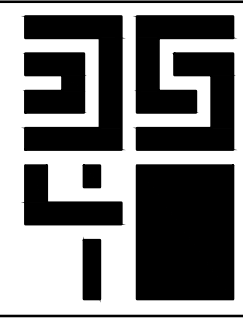

DESIGN STUDIO4

20417 Alderleaf Terrace
Germantown MD 20874
T 301.461.7246 / F
company@ds4.co