



TOTAL GROSS SF ABOVE THE GRADE: 3453

TOTAL GROSS SF UNDER THE GRADE: 832

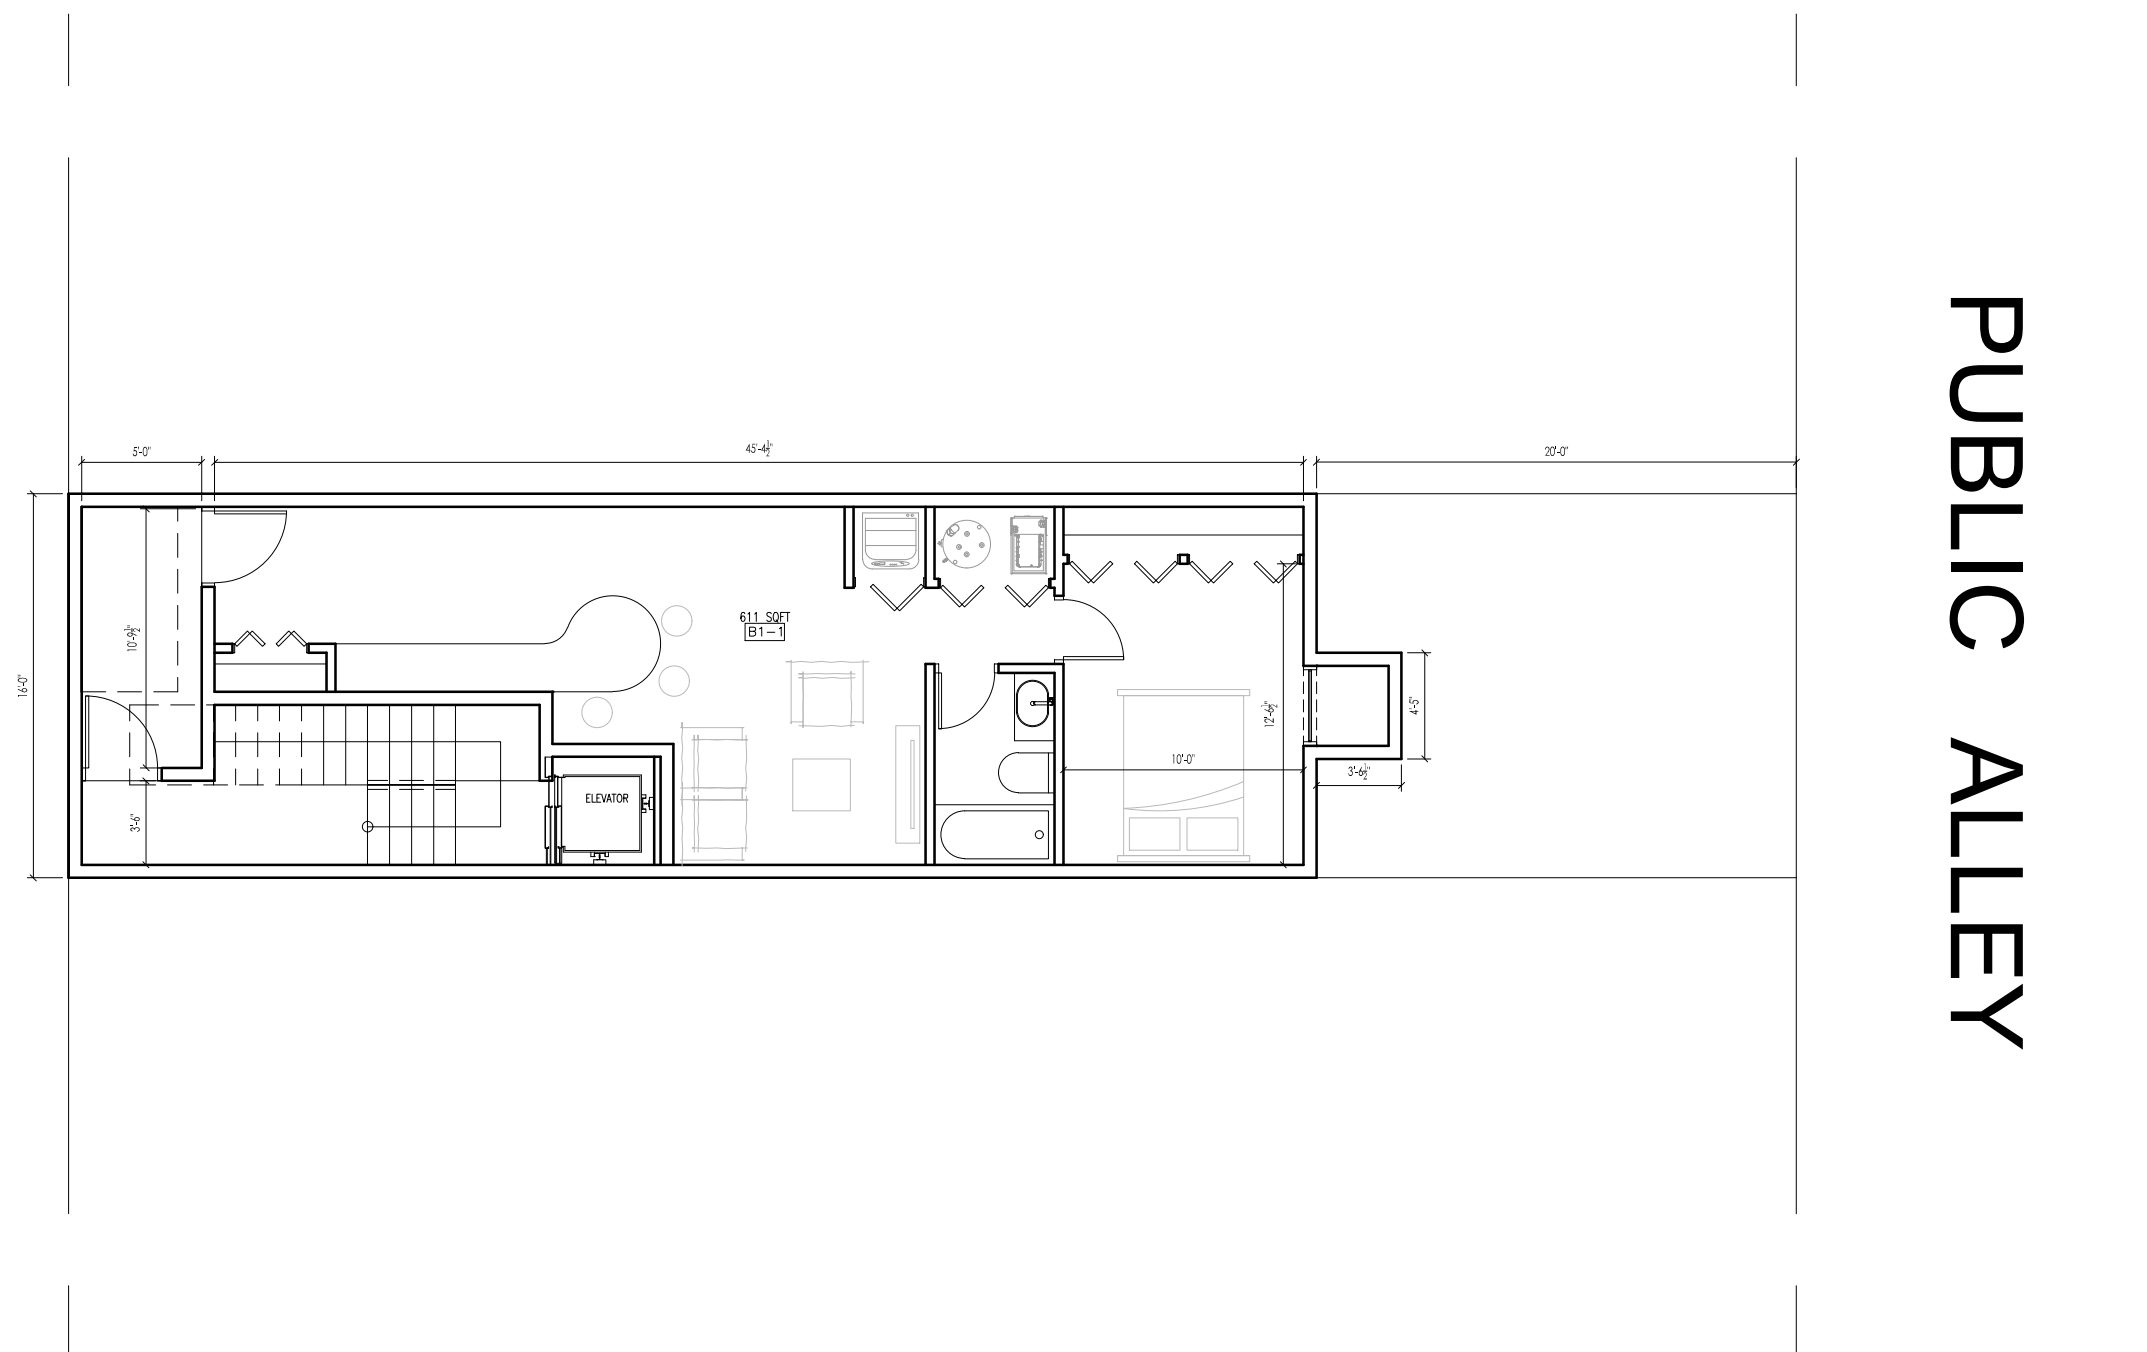

FLOOR PLAN CELLAR  
SC 1/8" = 1'

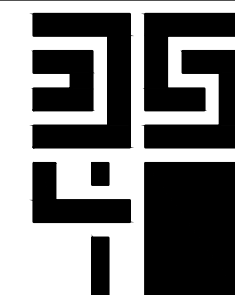

**DESIGN STUDIO4**

20417 Alderleaf Terrace  
Germantown MD 20874  
T 301.461.7246 / F  
company@ds4.co