


A&T LOT OVERLAY




CAS Engineering-DC, LLC
 Attn: David C. Landsman, PE, Prof. LS
 4836 MacArthur Boulevard, NW, 2nd Floor
 Washington, DC 20007
 (202) 393-7200 phone
 info@cas-dc.com

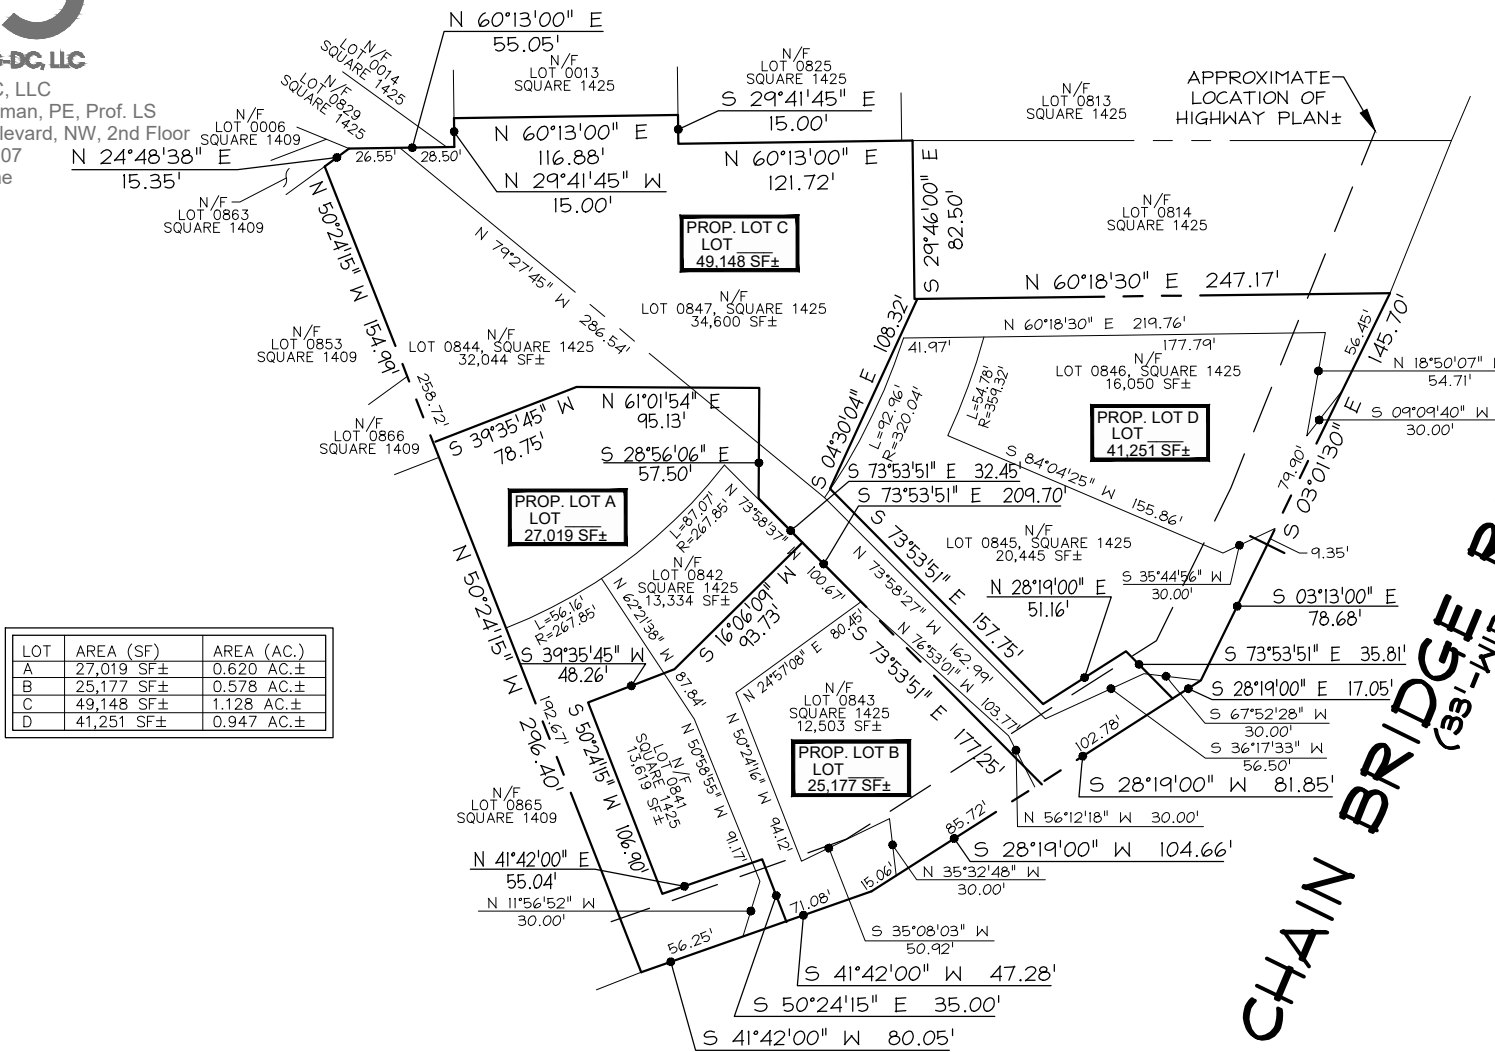

LOT	AREA (SF)	AREA (AC.)
A	27,019 SF±	0.620 AC.±
B	25,177 SF±	0.578 AC.±
C	49,148 SF±	1.128 AC.±
D	41,251 SF±	0.947 AC.±

CHAIN BRIDGE ROAD, NW
(331'-WIDE)

2750-2762 Chain Bridge Road, NW
 Proposed A&T Lots "A" thru "D"
 Lots 0841-0847, Square 1425

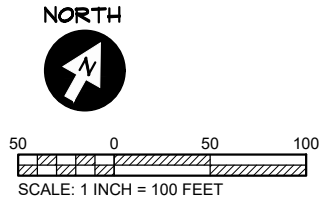

THIS SKETCH WAS PREPARED BASED OFF OF AVAILABLE RECORDS AND IS NOT REFLECTIVE OF AN ACTUAL FIELD SURVEY.