


DISTRICT OF COLUMBIA GOVERNMENT
Office of the Surveyor

Plat of SURVEY OF LOTS 98, 99, 153, 156, 801, 802, 803, & 818 TO MARK IN OUTLINE, SHOW ACTUAL ANGLES AND MEASUREMENTS.

SQUARE 4510

Scale: 1 inch = 20 feet

S.O. Receipt No. SR 19-50-07386

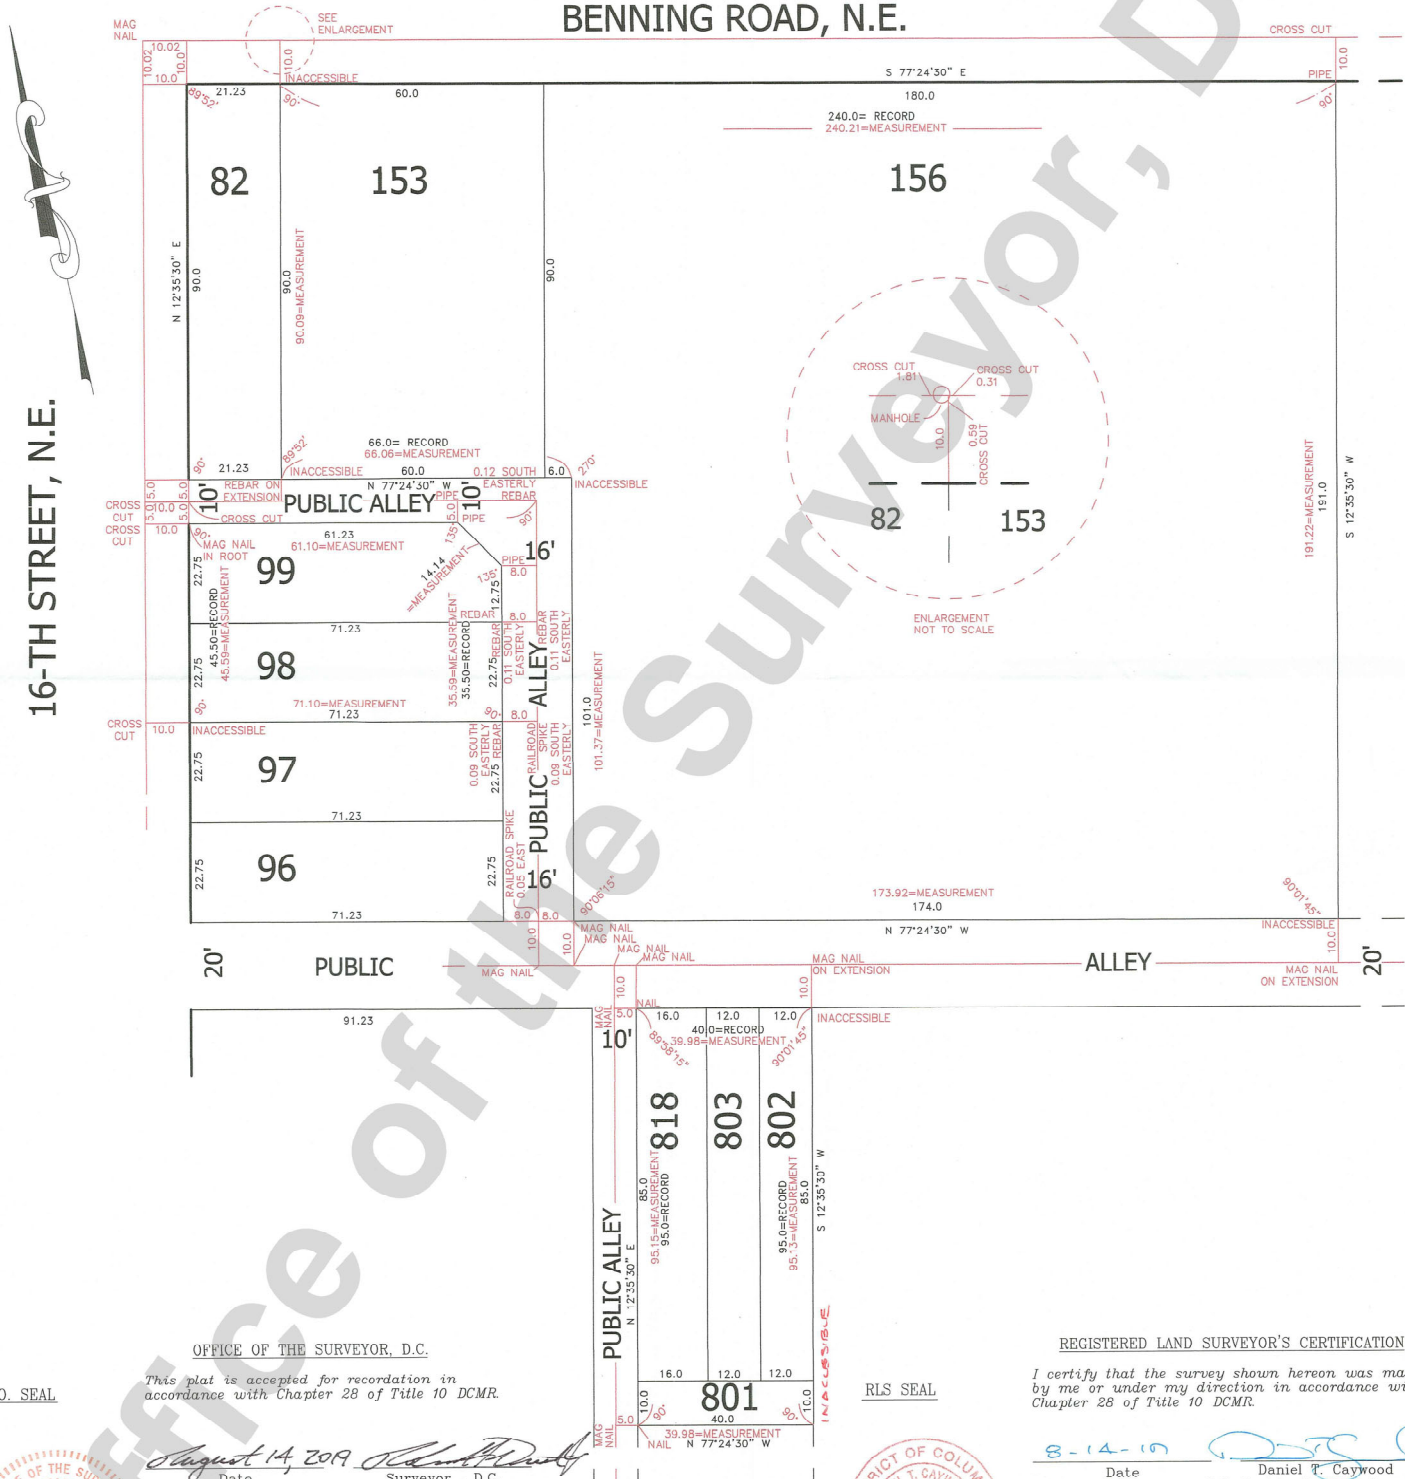

16-TH STREET, N.E.

BENNING ROAD, N.E.

OFFICE OF THE SURVEYOR, D.C.

This plat is accepted for recordation in accordance with Chapter 28 of Title 10 DCMR.

S.O. SEAL

August 14, 2019 *[Signature]*
Date Surveyor, D.C.

Recorded at 4:55 PM ON AUGUST 14, 2019

Recorded in Survey Book 1005, Page 20
SEE MAP RS-418 FOR FIELD NOTES.

RLS SEAL

REGISTERED LAND SURVEYOR'S CERTIFICATION

I certify that the survey shown hereon was made by me or under my direction in accordance with Chapter 28 of Title 10 DCMR.

8-14-19 *[Signature]*
Date Daniel T. Caywood
D.C. Registration Number: 96-

